


D

C


B

A

WEST ELEVATION


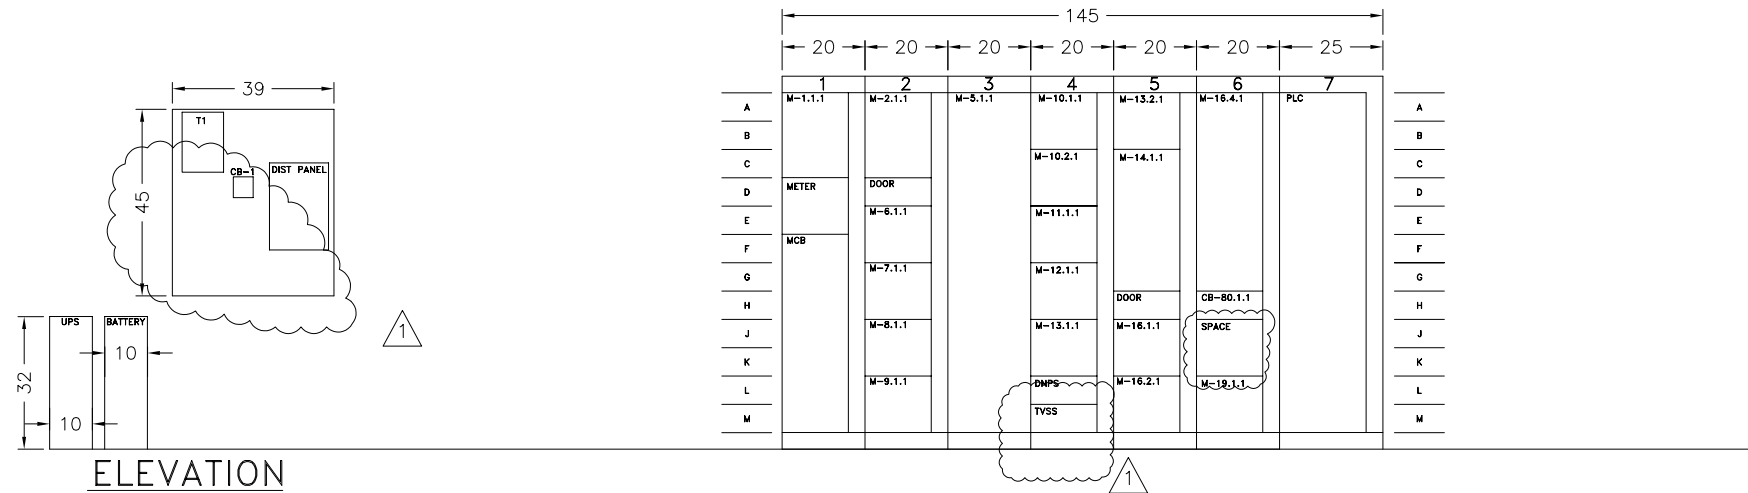


ELEVATION

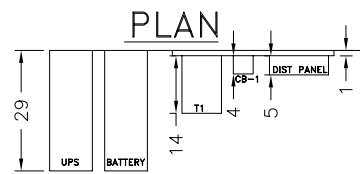

PLAN

EAST ELEVATION

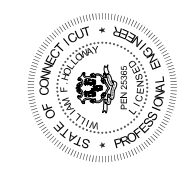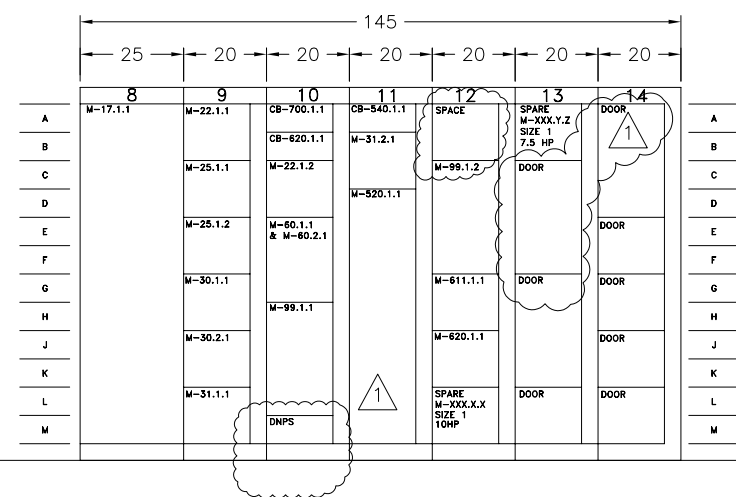

DATE:	12/27/05
DRAWN BY:	SSD
CHECKED BY:	
APPROVED BY:	
SCALE:	NONE
FILE:	1524-EP402
SIZE:	
PROJECT NUMBER:	1524
TITLE:	MCC ROOM ELEVATION VIEW
REVISION:	1 UPDATE PER MCC ONE LINES, DELETED 13C,13G,14A (EIR22) 10/17/06
REV:	0 FOR FINAL REVIEW/BUILDING PERMIT 06/05/06
DATE:	

JOB NAME: CITY OF STAMFORD CONNECTICUT SOLIDS DRYING PROJECT
 PROJECT NUMBER: 1524
 DRAWING NUMBER: EP-402
 SHEET 1 OF 1

RELEASED 12/08/06
 REVISION

THIS DRAWING IS COPY RIGHTED AND IS A TRADE SECRET AND ONLY ENTRUSTED TO THE RECEIVER FOR HIS PERSONAL USE. WITHOUT THE SIGNED WRITTEN CONSENT OF ANDRITZ-RUTHNER, INC., IT MUST NOT BE COPIED NOR MADE AVAILABLE TO THIRD PARTIES. INCLUDING COMPETITORS, NOR MADE ACCESSIBLE TO SUCH PARTIES. ANY ILLEGAL USE BY THE RECEIVER OR THIRD PARTIES FOR WHICH HE IS RESPONSIBLE CAN CONSTITUTE A CAUSE FOR LEGAL ACTION. THIS DRAWING MUST BE RETURNED ON REQUEST OF THE COMPANY.

