


1 2 3 4 5 6

D


C

B

A

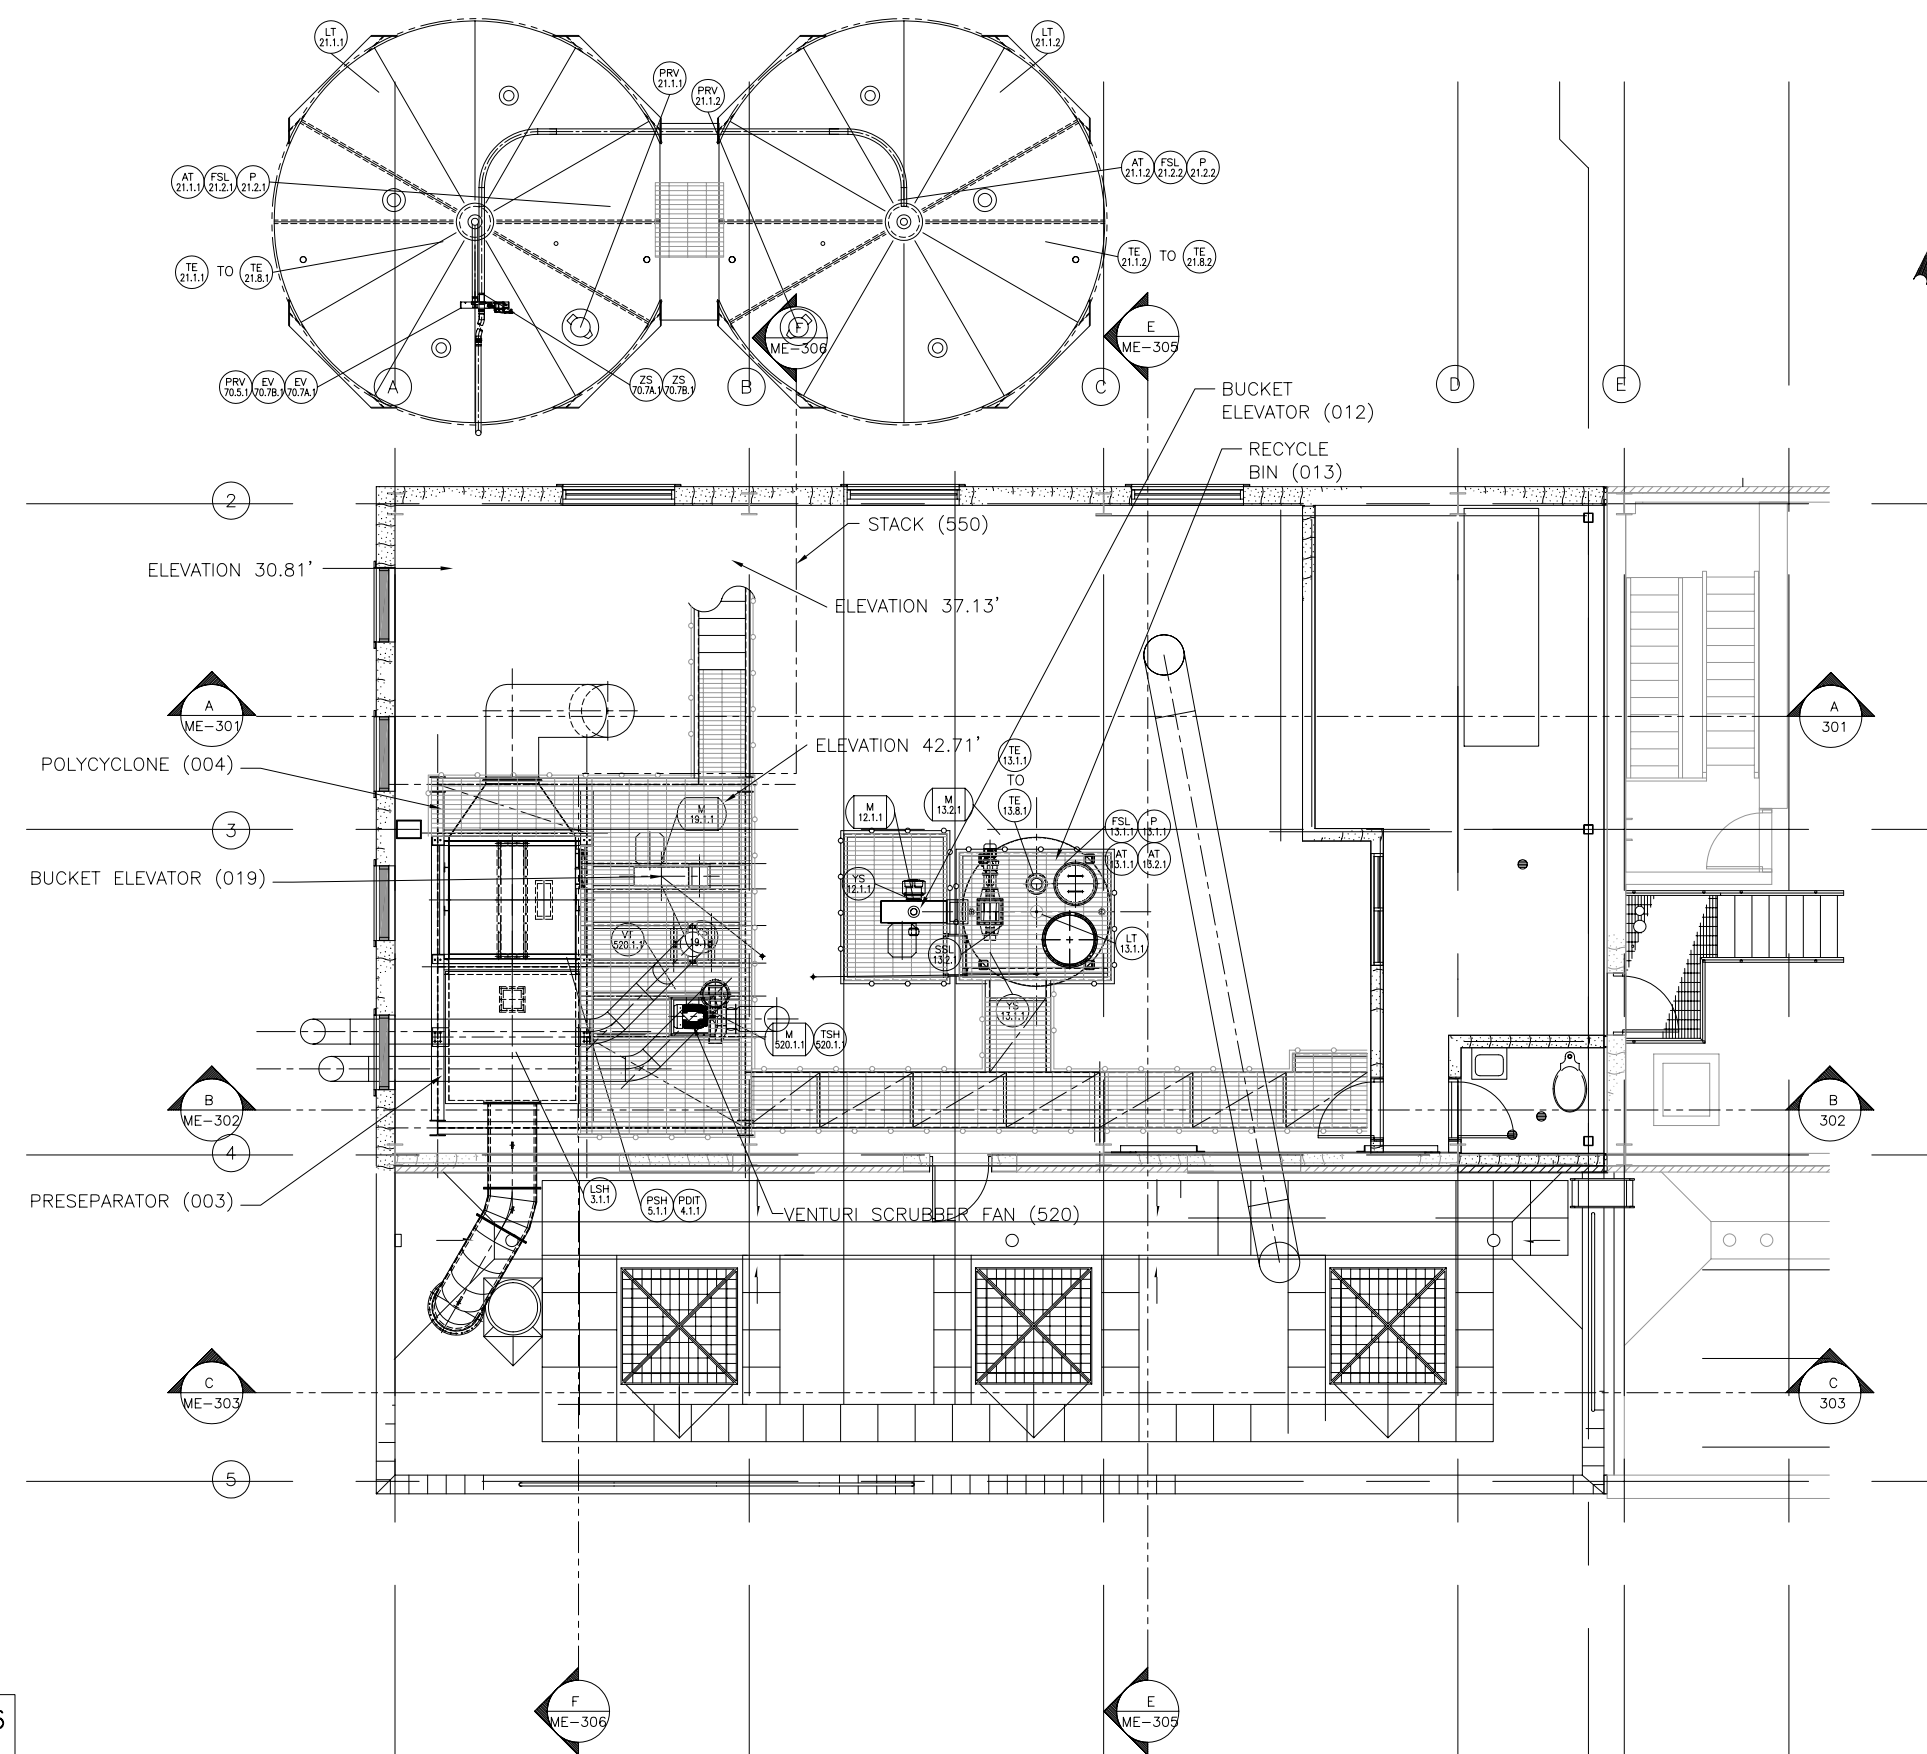

ANDRITZ
 ANDRITZ-RUTHNER, INC.
 1010 COMMERCIAL BLVD. SOUTH
 ARLINGTON, TEXAS 76001
 (817) 465-5611

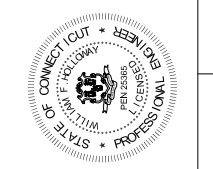


| REV | REVISION | DATE |
|-----|----------------------------------|----------|
| 0 | FOR FINAL REVIEW/BUILDING PERMIT | 06/05/06 |

DATE: 3/3/06
 CHECKED BY: JEN
 APPROVED BY: JEN
 SCALE: 3/16" = 1'-0"
 FILE: 1524E1103

JOB NAME: CITY OF STAMFORD CONNECTICUT
 PROJECT NUMBER: 1524
 TITLE: DRYER EQUIPMENT POWER & CONTROL / PLAN VIEW EL.36.50'
 DRAWING NUMBER: EI-103
 SHEET 1 OF 1

THIS DRAWING IS COPY RIGHTED
 FOR HIS PERSONAL USE WITHOUT THE SIGNED WRITTEN CONSENT OF ANDRITZ-RUTHNER, INC. IT MUST NOT BE COPIED NOR MADE AVAILABLE TO THIRD PARTIES. INCLUDING COMPETITORS, NOR MADE ACCESSIBLE TO SUCH PARTIES. ANY ILLEGAL USE BY THE RECEIVER OR THIRD PARTIES FOR WHICH HE IS RESPONSIBLE CAN CONSTITUTE A CAUSE FOR LEGAL ACTION. THIS DRAWING MUST BE RETURNED ON REQUEST OF THE COMPANY.

RELEASED 12/08/06
 REVISION - 0

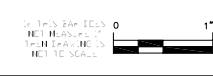

1 2 3 4 5 6