
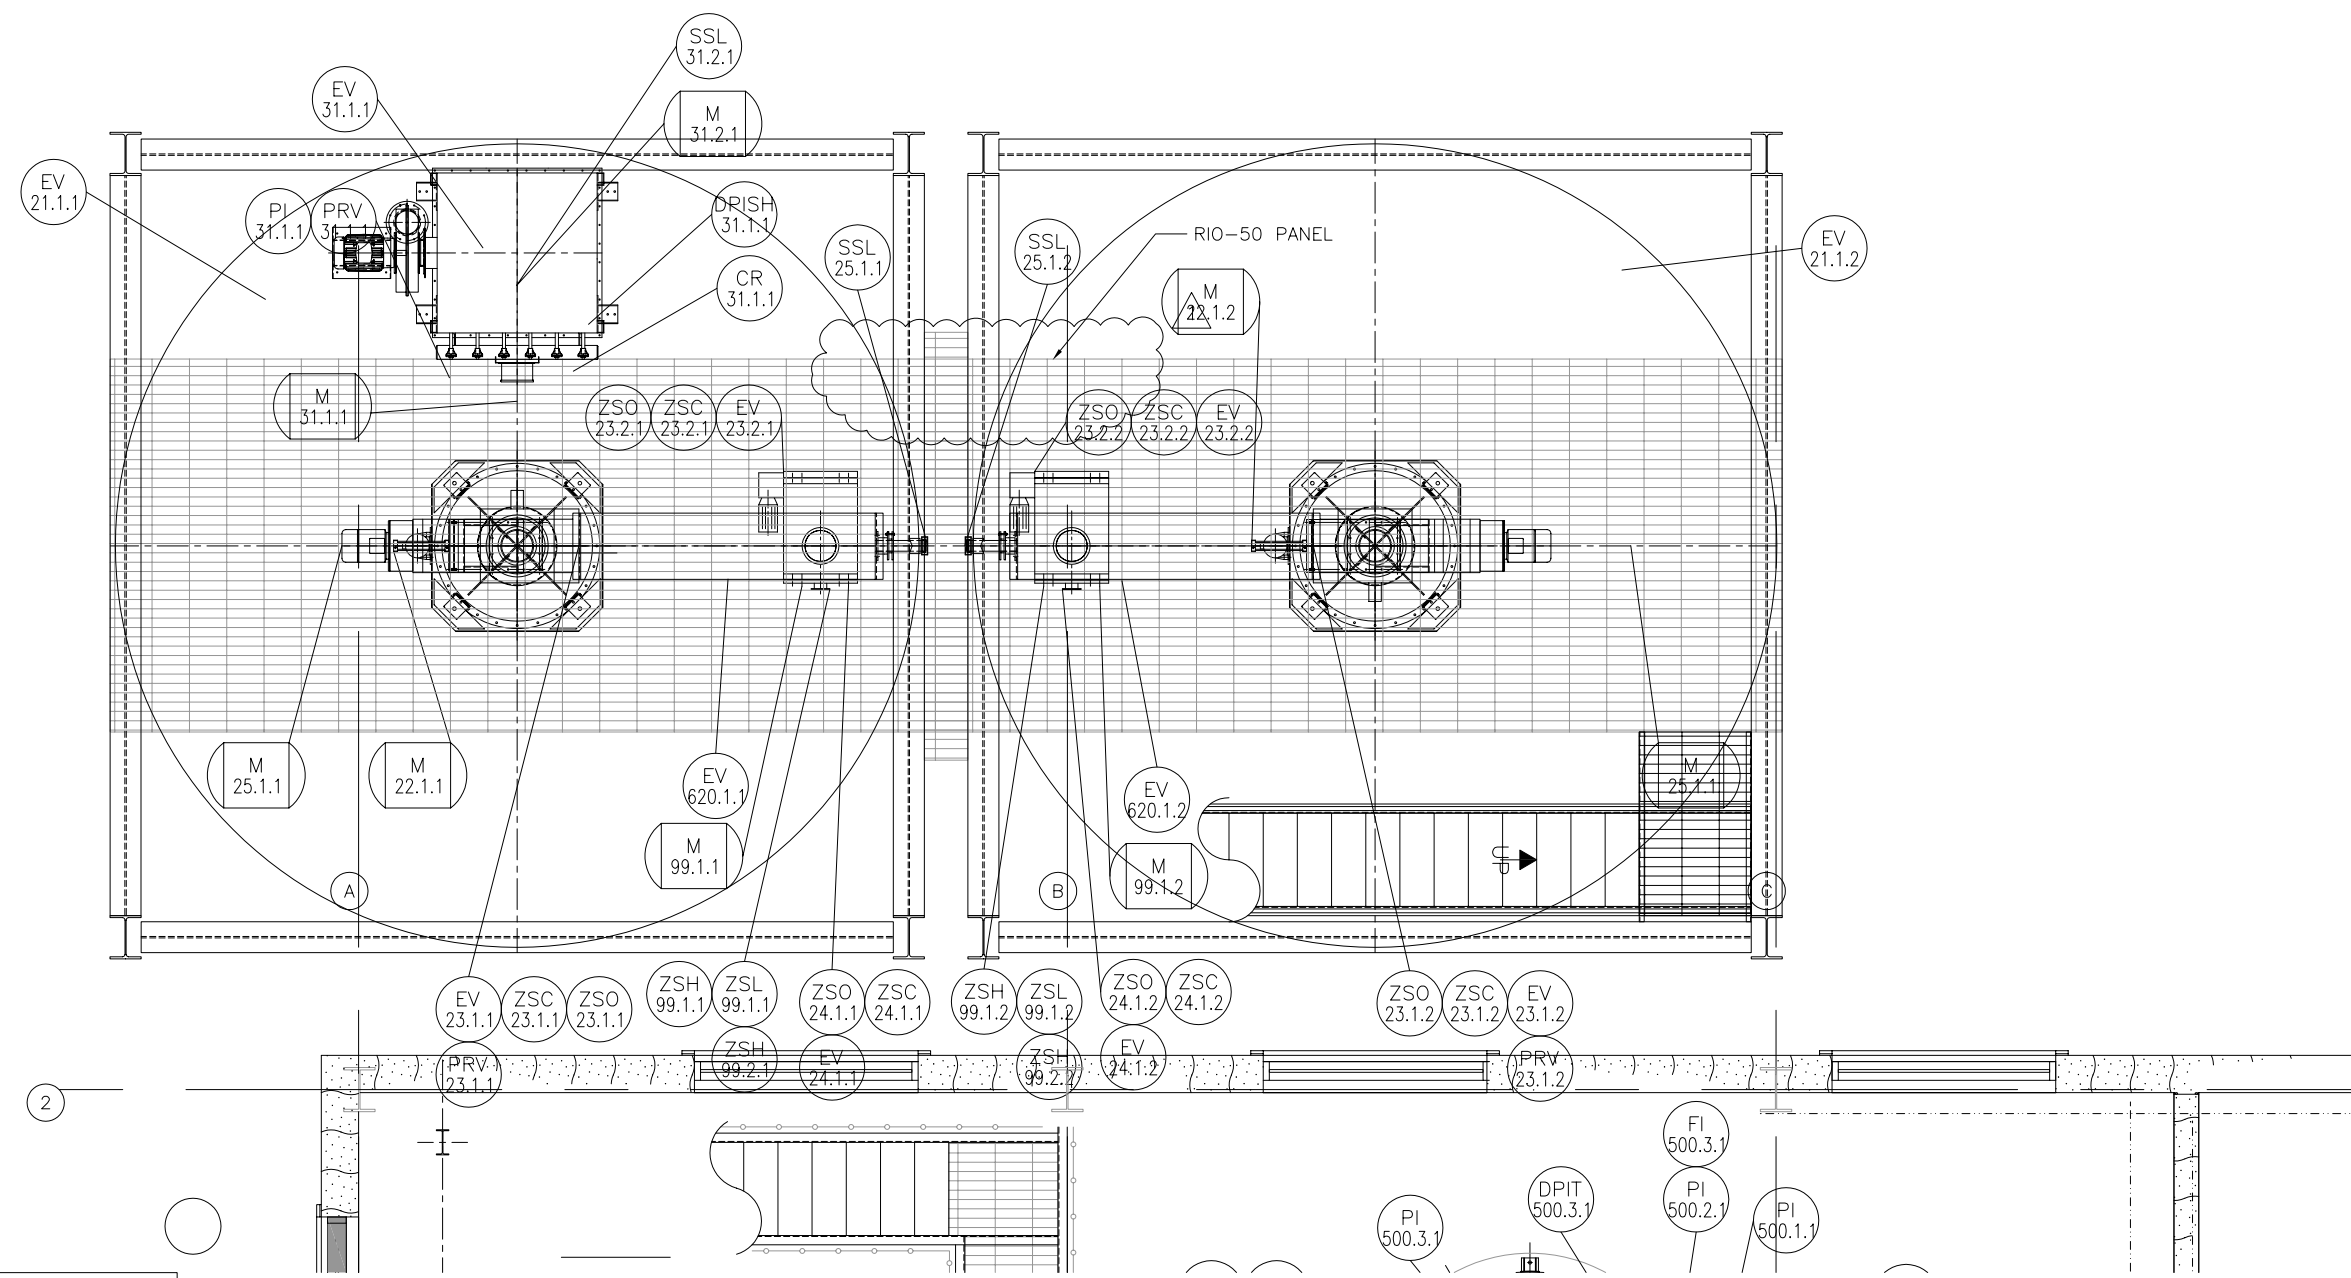


DATE	12/08/06
DATE	06/05/06
REV	0
REV	1
DESCRIPTION	IDENTIFY RIO-50 PANEL LOCATION FOR FINAL REVIEW/BUILDING PERMIT

DATE	3/3/06
DATE	
DATE	
FILE	15224E1105
SCALE	3/8" = 1'-0"
SIZE	

JOB NAME	CITY OF STAMFORD CONNECTICUT SOLIDS DRYING PROJECT
TITLE	SILLO AREA PLAN VIEW EL.1.1.33'
PROJECT NUMBER	1524
DRAWING NUMBER	EI-105
REVISION	1
SHEET	1 OF 1

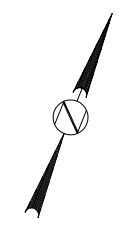

THIS DRAWING IS COPY RIGHTED.
 THIS DRAWING IS A TRADE SECRET AND ONLY ENTRUSTED TO THE RECEIVER FOR HIS PERSONAL USE. WITHOUT THE SIGNED WRITTEN CONSENT OF ANDRITZ-RUTHNER, INC., IT MUST NOT BE COPIED NOR MADE AVAILABLE TO THIRD PARTIES, INCLUDING COMPETITORS, NOR MADE ACCESSIBLE TO SUCH PARTIES. ANY ILLEGAL USE BY THE RECEIVER OR THIRD PARTIES FOR WHICH HE IS RESPONSIBLE CAN CONSTITUTE A CAUSE FOR LEGAL ACTION. THIS DRAWING MUST BE RETURNED ON REQUEST OF THE COMPANY.

RELEASED 12/08/06
 REVISION - 1

