



DATE:	3/3/06
DRAWN BY:	JEN
CHECKED BY:	
APPROVED BY:	
SCALE:	1/4" = 1'-0"
FILE:	1524E1306
SIZE:	
REV	0
FOR FINAL REVIEW/BUILDING PERMIT	
REVISION	
DATE	06/05/06

JOB NAME	CITY OF STAMFORD CONNECTICUT
PROJECT NUMBER	1524
TITLE	DRYER EQUIPMENT POWER & CONTROL / SECTION C-C
DRAWING NUMBER	EI-303
REVISION	0
SHEET	1 OF 1

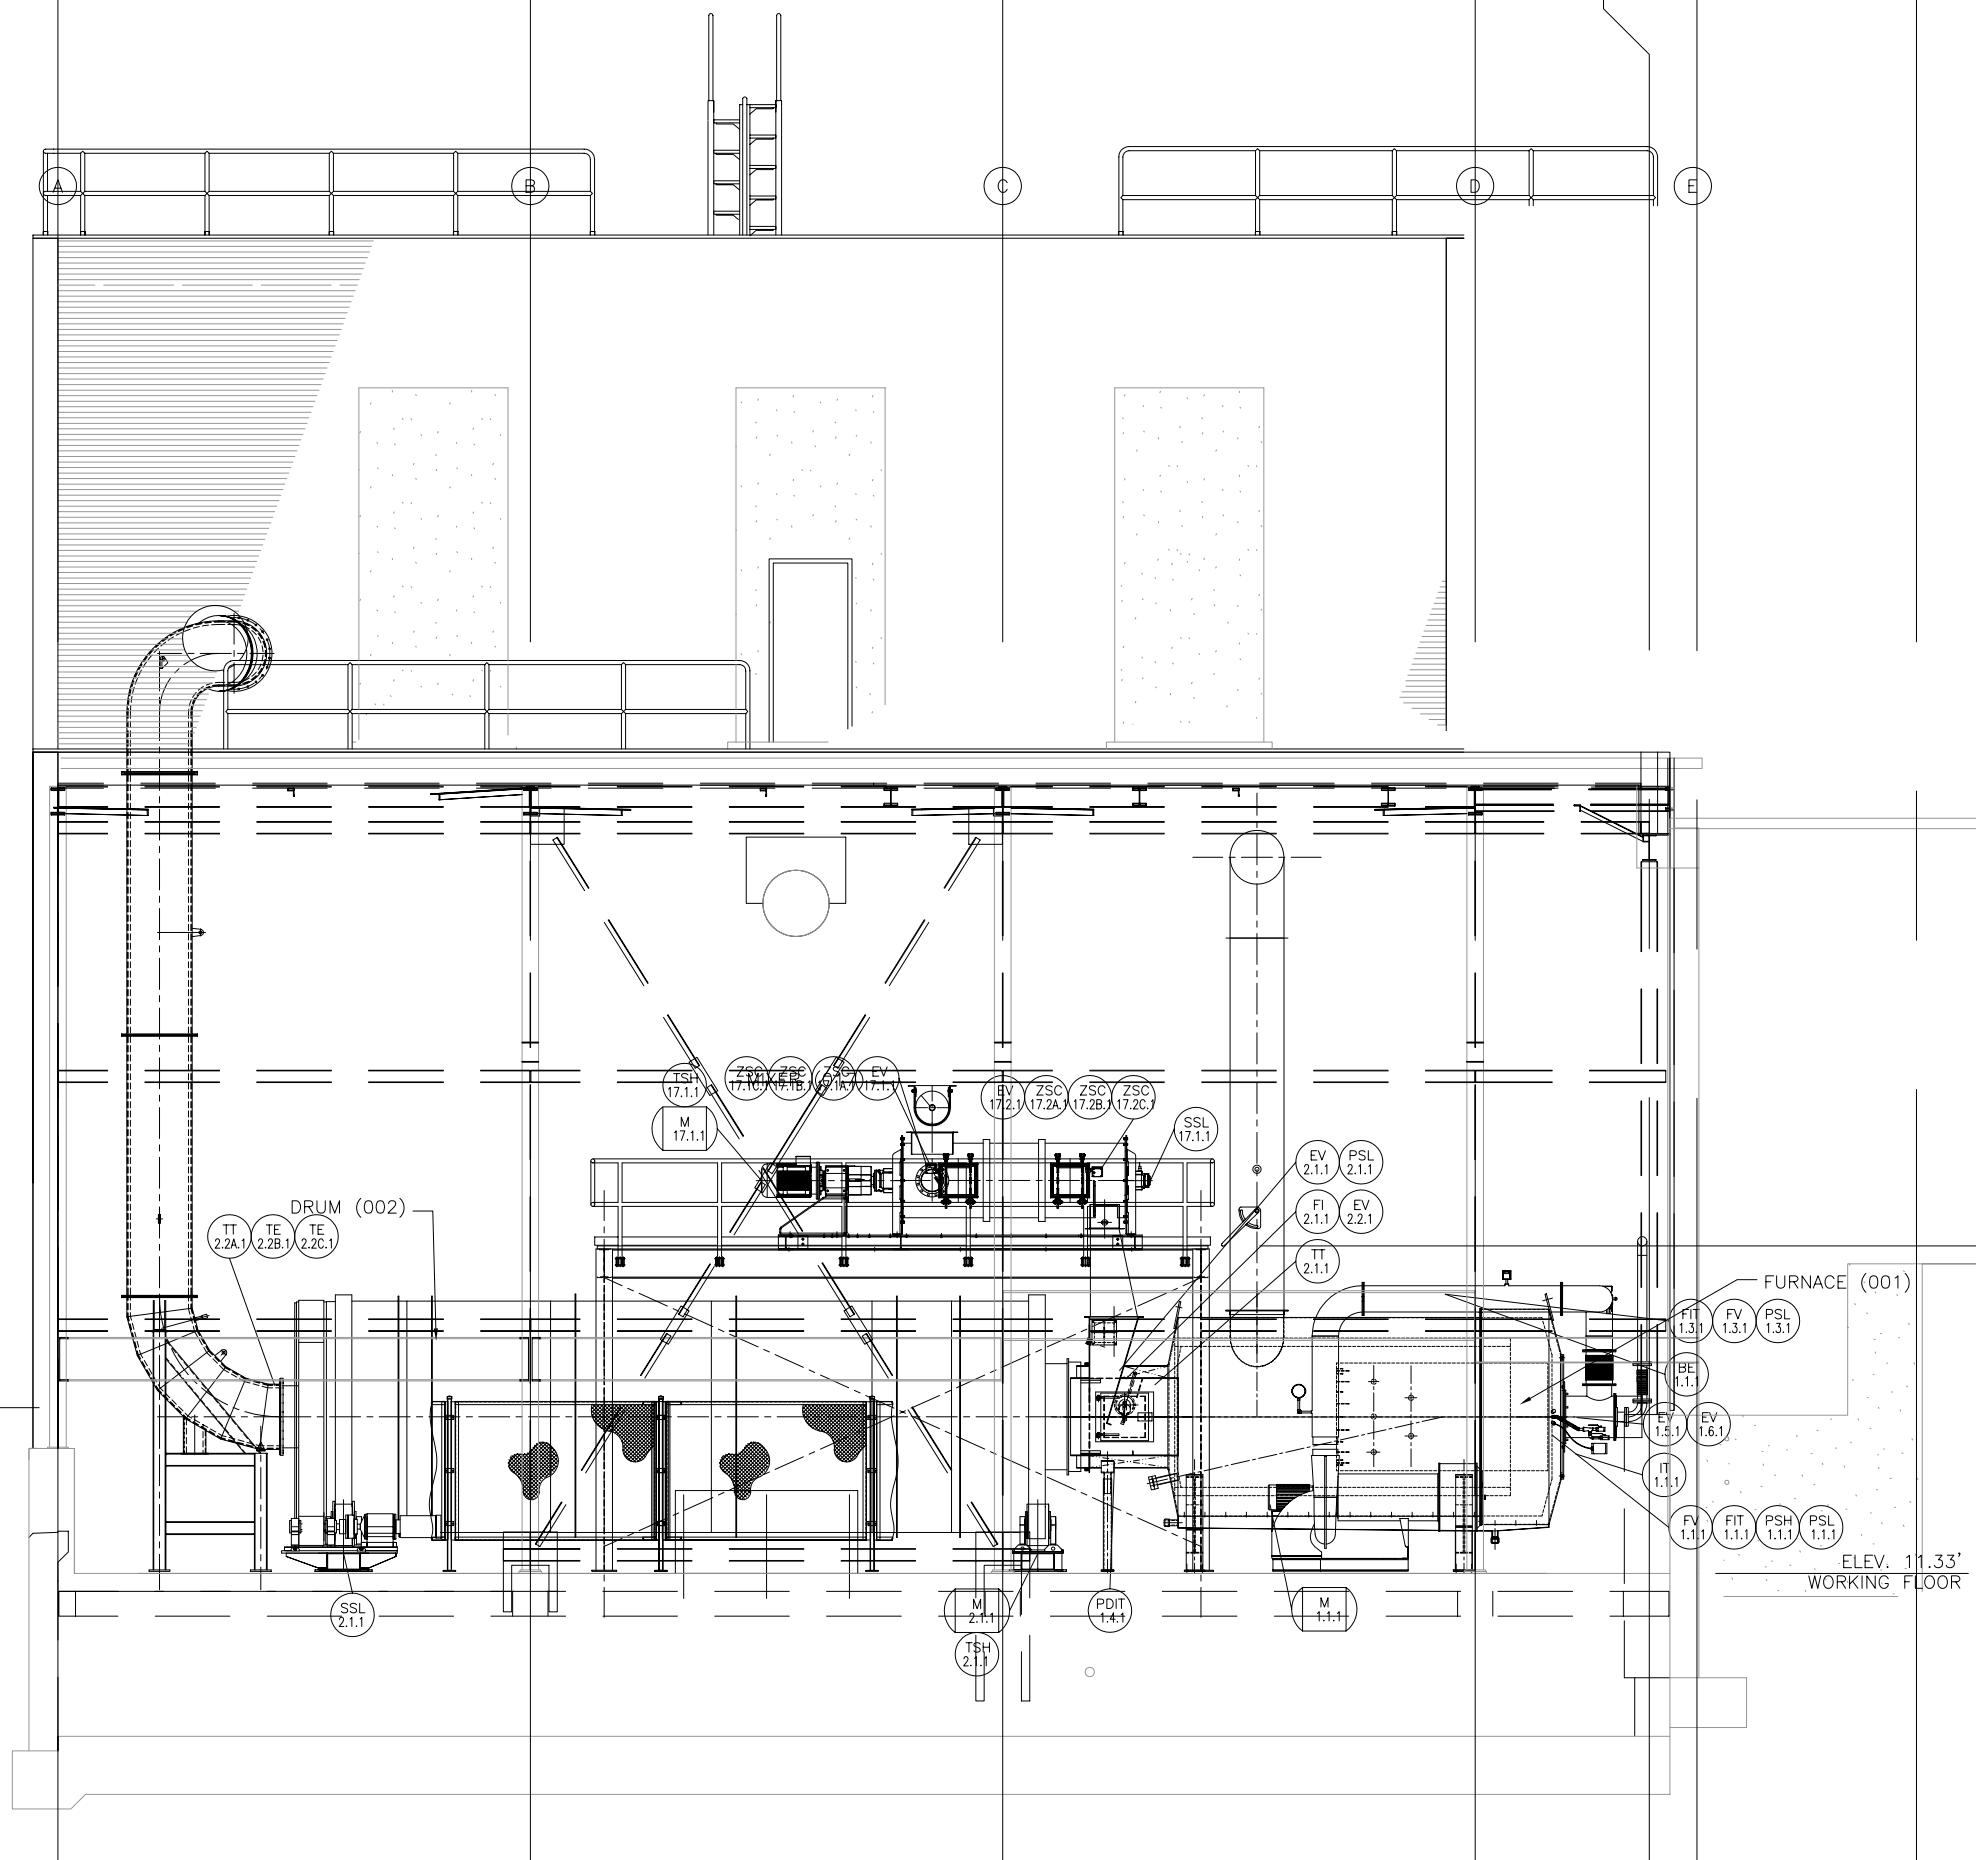

RELEASED 12/08/06
 REVISION - 0

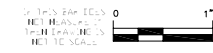

THIS DRAWING IS COPY RIGHTED
 FOR HIS PERSONAL USE WITHOUT THE SIGNED WRITTEN CONSENT OF ANDRITZ-RUTHNER, INC. IT MUST NOT BE COPIED NOR MADE AVAILABLE TO THIRD PARTIES, INCLUDING COMPETITORS, NOR MADE ACCESSIBLE TO SUCH PARTIES. ANY ILLEGAL USE BY THE RECEIVER OR THIRD PARTIES FOR WHICH HE IS RESPONSIBLE CAN CONSTITUTE A CAUSE FOR LEGAL ACTION. THIS DRAWING MUST BE RETURNED ON REQUEST OF THE COMPANY.