

1 2 3 4 5 6

D

C

B


A



DATE	06/05/06
REVISION	0
FOR FINAL REVIEW/BUILDING PERMIT	

DATE	12/27/05
FILE	152-EP704
DDSD40	

JOB NAME	CITY OF STAMFORD CONNECTICUT SOLIDS DRYING PROJECT
TITLE	MCC PLC COMMUNICATIONS CABLING
PROJECT NUMBER	1524
DRAWING NUMBER	EP-704
REVISION	0
SHEET	1 OF 1

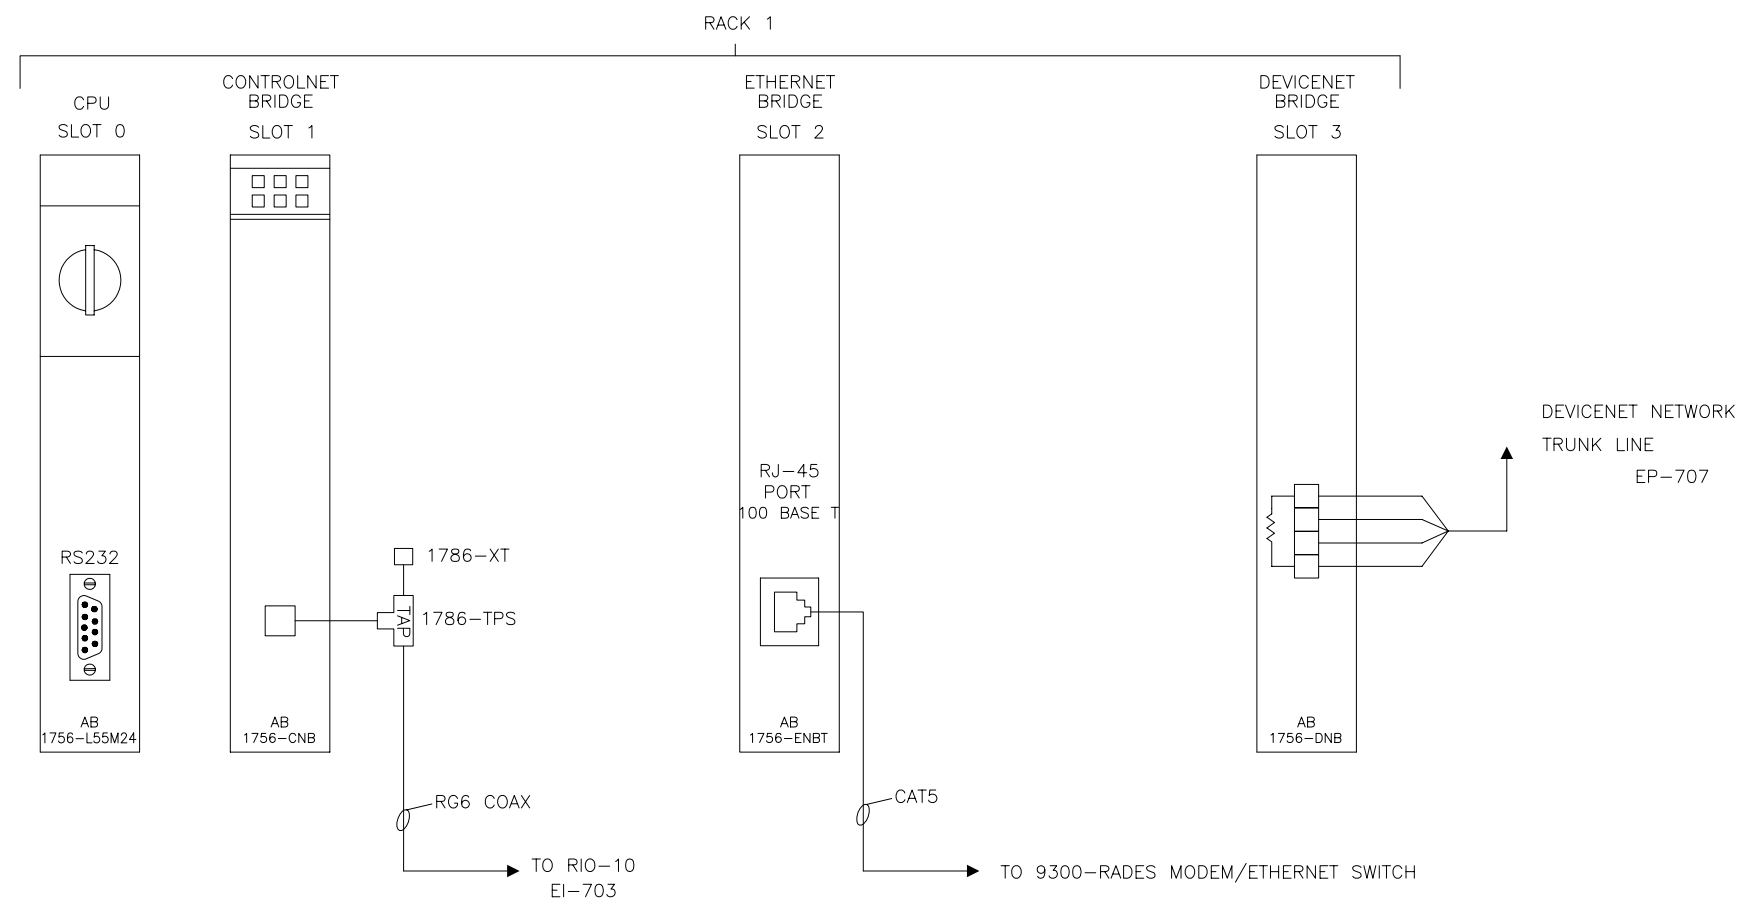

THIS DRAWING IS COPY RIGHTED
 FOR HIS PERSONAL USE WITHOUT THE SIGNED WRITTEN CONSENT OF ANDRITZ-RUTHNER, INC. IT MUST NOT BE COPIED NOR MADE AVAILABLE TO THIRD PARTIES. INCLUDING COMPETITORS, NOR MADE ACCESSIBLE TO SUCH PARTIES. ANY ILLEGAL USE BY THE RECEIVER OR THIRD PARTIES FOR WHICH HE IS RESPONSIBLE CAN CONSTITUTE A CAUSE FOR LEGAL ACTION. THIS DRAWING MUST BE RETURNED ON REQUEST OF THE COMPANY.

RELEASED 12/08/06
 REVISION - 0



1 2 3 4 5 6