


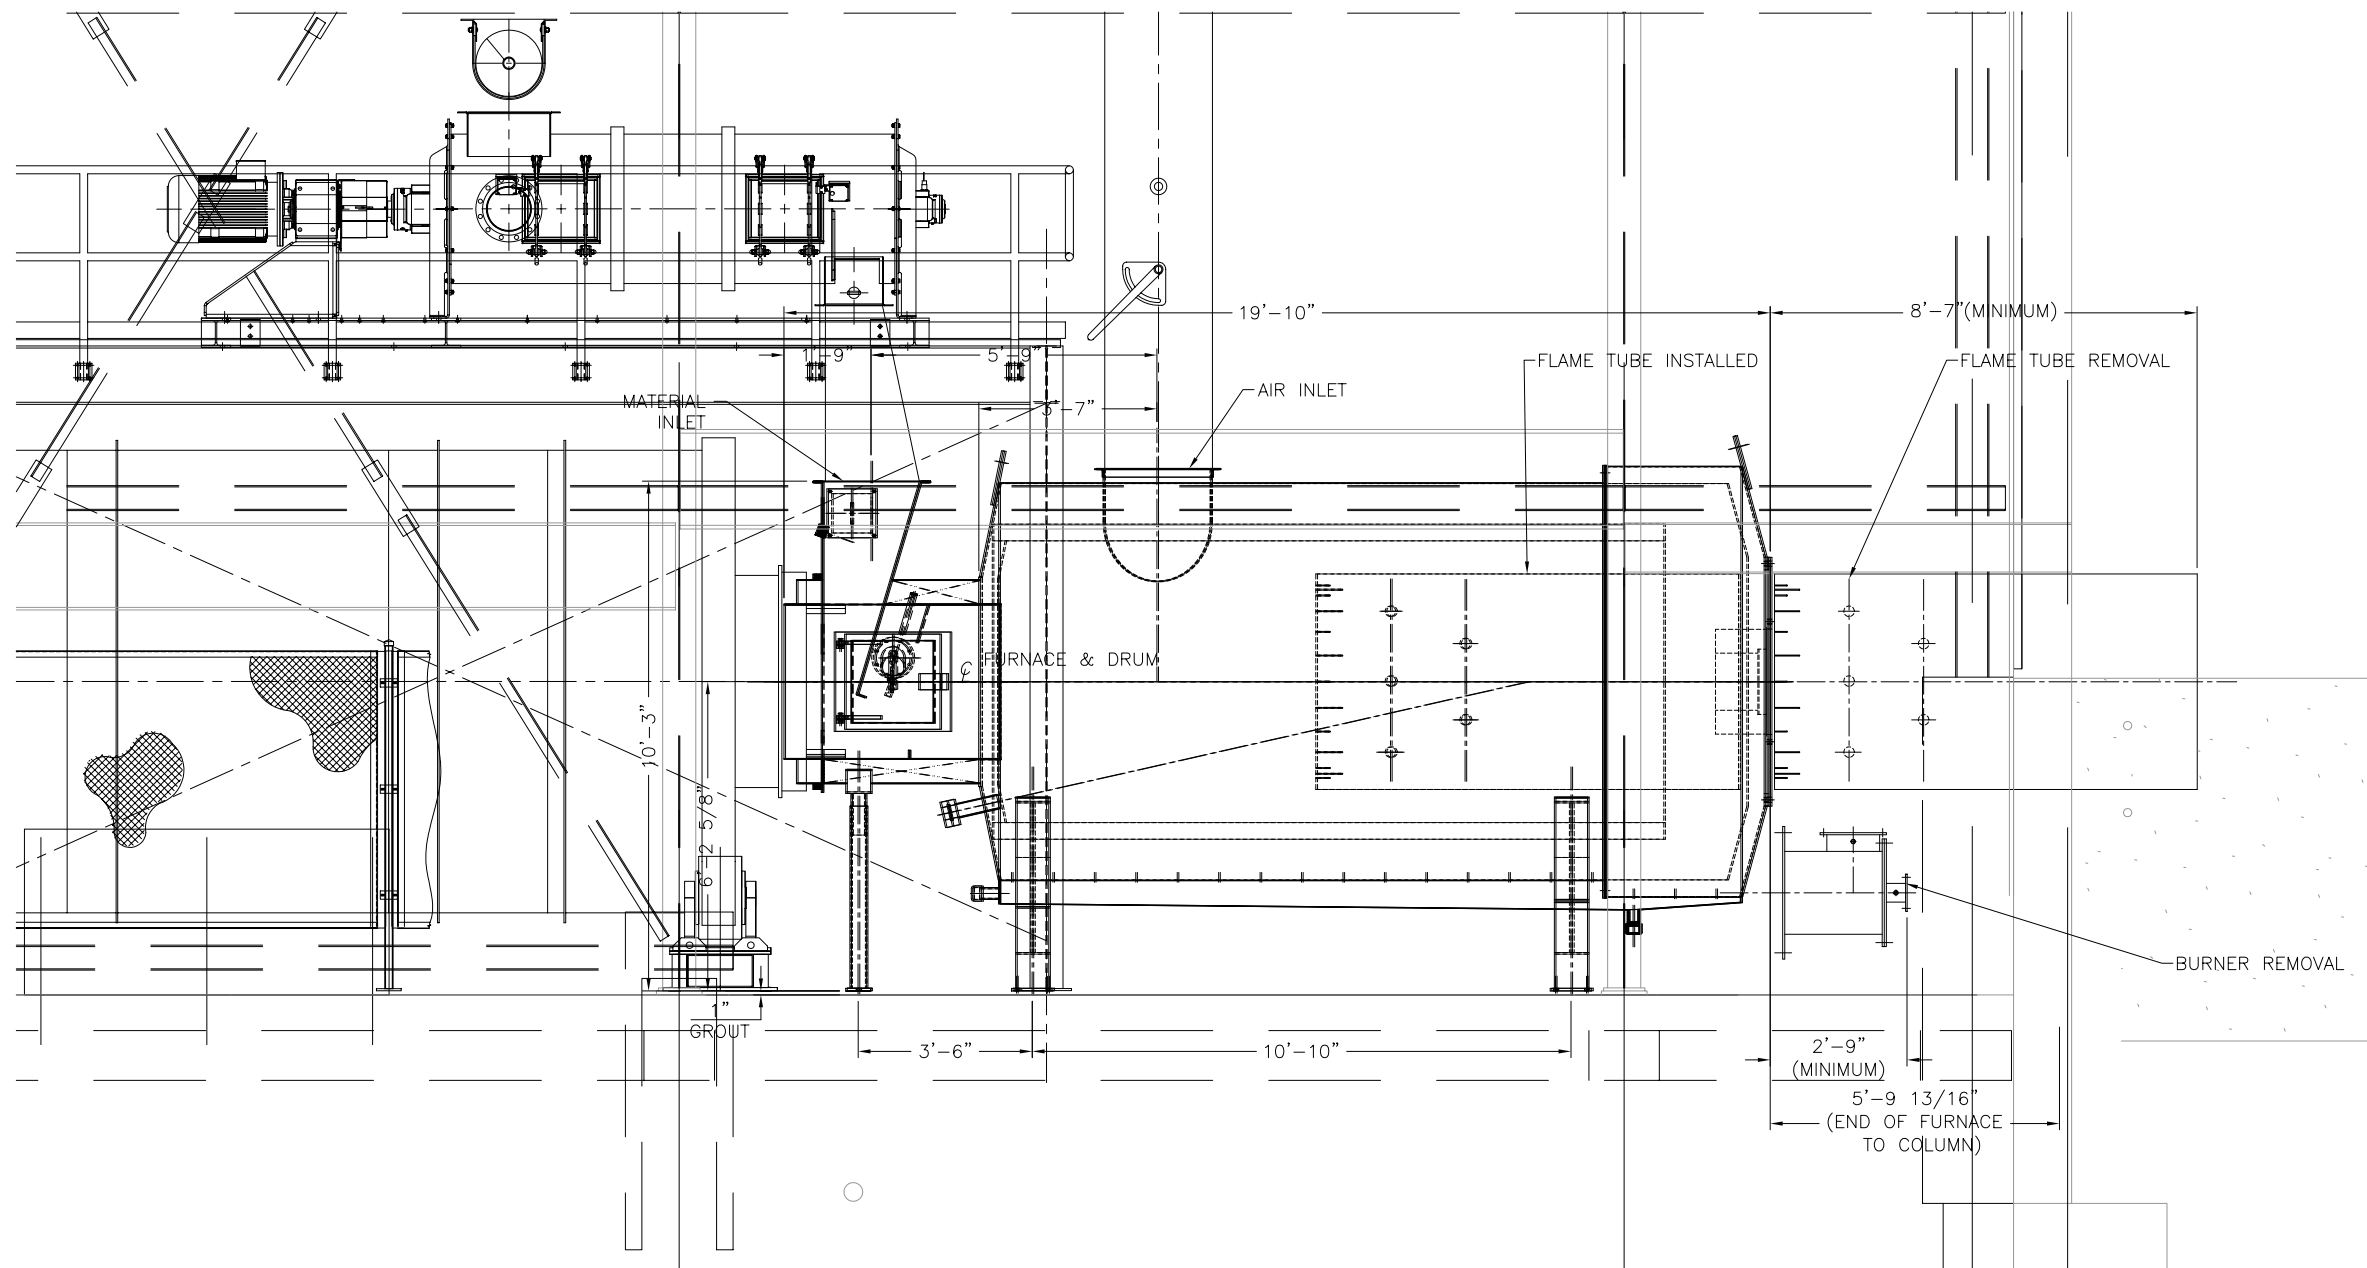

REV	REVISION	DATE

DATE: 8/10/06	DATE: 8/10/06
CHECKED BY: DAN	CHECKED BY: DAN
APPROVED BY:	APPROVED BY:
SCALE: 1/2"=1'-0"	SCALE: 1/2"=1'-0"
FILE: 152400101	FILE: 152400101
SIZE:	SIZE:
PROJECT NUMBER: DDS40	PROJECT NUMBER: DDS40

JOB NAME: CITY OF STAMFORD CONNECTICUT SOLIDS DRYING PROJECT	TITLE: FURNACE (001) FLAME TUBE REMOVAL
PROJECT NUMBER: 1524	DRAWING NUMBER: 001-01
DATE: 8/10/06	REV: A
SHEET 1 OF 1	



TAG: EQ'T. No. 40-001-000

THIS DRAWING IS COPY RIGHTED AND IS THE PROPERTY OF ANDRITZ-RUTHNER, INC. IT IS TO BE USED FOR THE PROJECT AND SITE SPECIFICALLY IDENTIFIED HEREON. IT IS NOT TO BE REPRODUCED, COPIED, OR TRANSMITTED IN ANY FORM OR BY ANY MEANS, ELECTRONIC OR MECHANICAL, INCLUDING PHOTOCOPYING, RECORDING, OR BY ANY INFORMATION STORAGE AND RETRIEVAL SYSTEM, WITHOUT THE WRITTEN PERMISSION OF ANDRITZ-RUTHNER, INC. ANY UNAUTHORIZED USE OF THIS DRAWING IS PROHIBITED AND WILL BE CONSIDERED A VIOLATION OF THE COPYRIGHT AND TRADE SECRET LAWS. ANDRITZ-RUTHNER, INC. WILL BE HELD HARMLESS FOR ANY SUCH VIOLATION. THIS DRAWING MUST BE RETURNED ON REQUEST OF THE COMPANY.

