



PLAN VIEW

- INSTALLATION NOTES:**
- EQUIPMENT CONNECTION JOINTS TO BE GASKETED.
 - GASKETS & HARDWARE PROVIDED BY ANDRITZ.
 - CONTRACTOR TO PROVIDE FILED DIMENSIONS REQUIRED FOR CHUTES AFTER EQUIPMENT IS INSTALLED.

TAG EQP'T 40.011.000

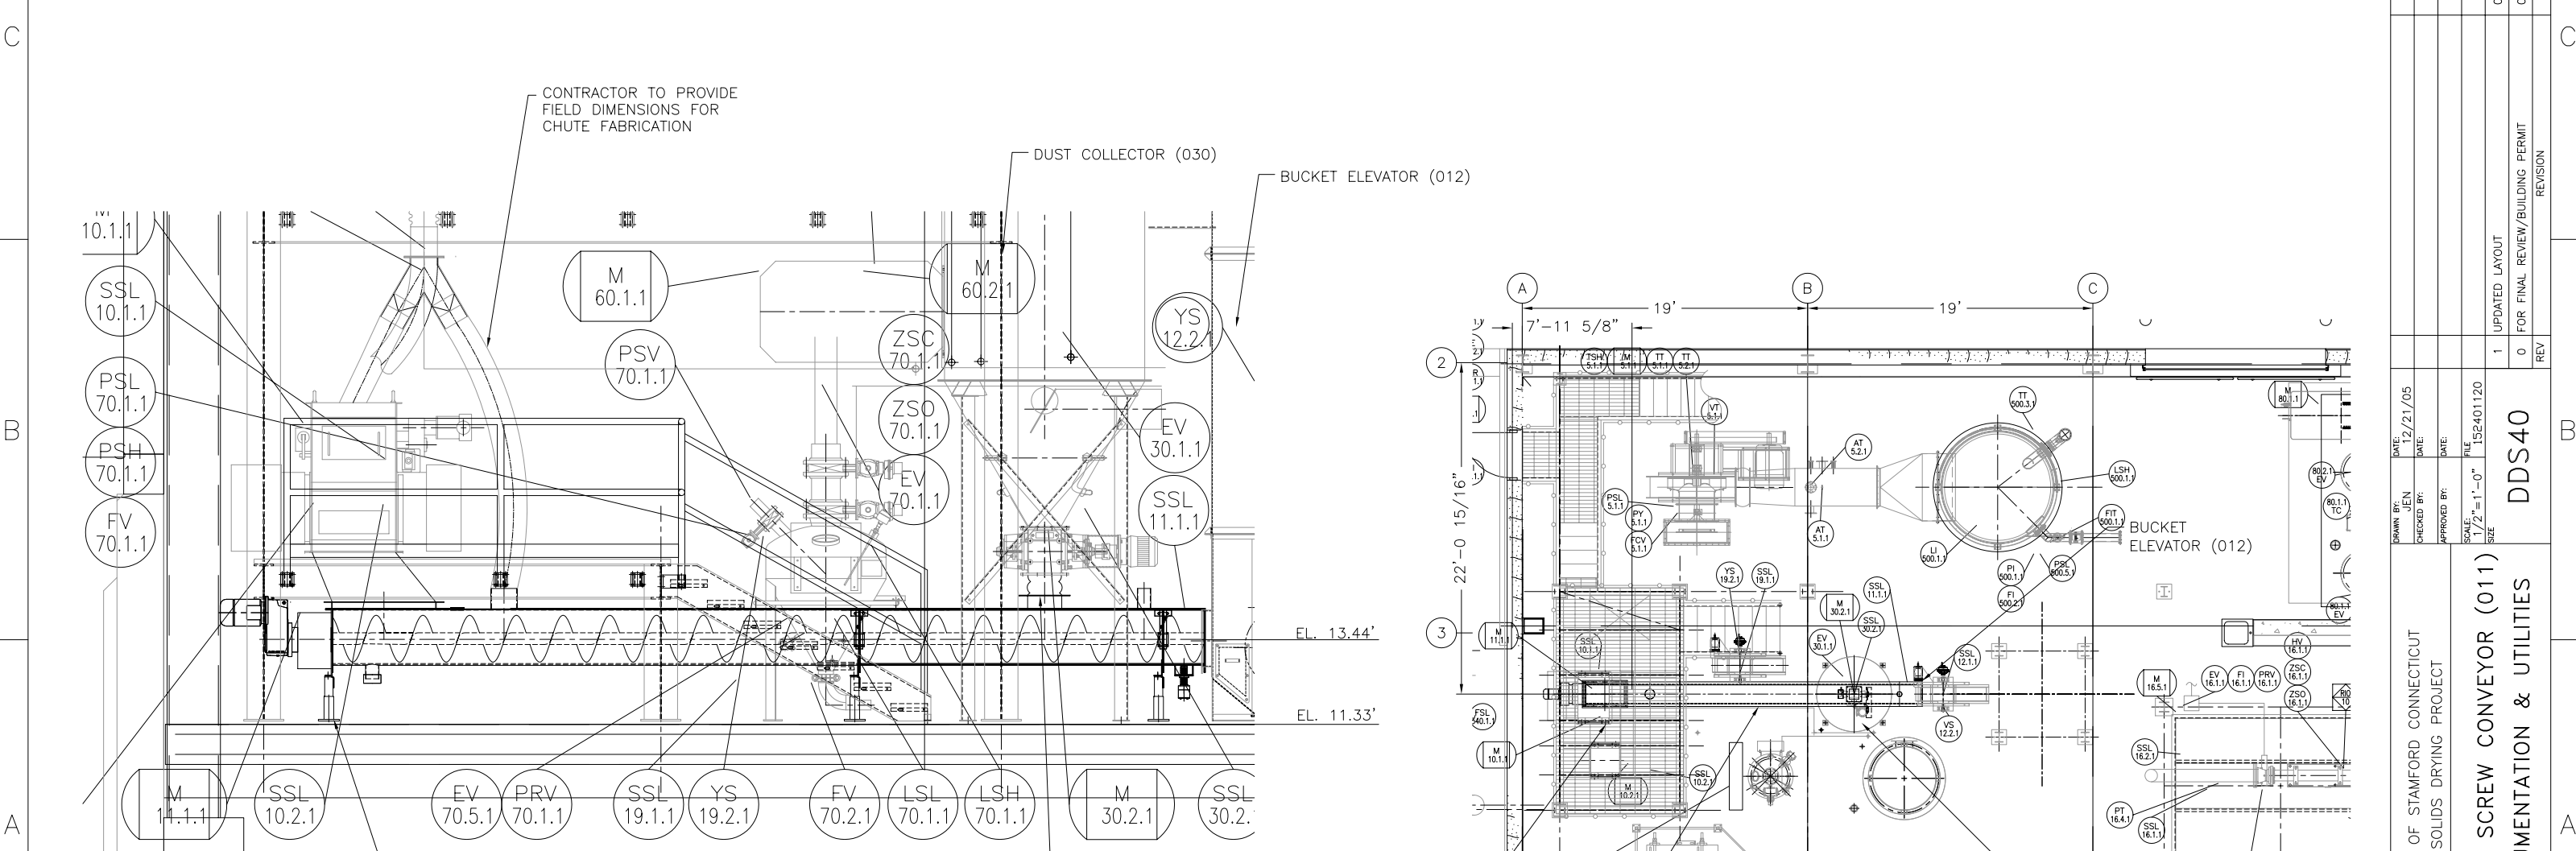

ELEVATION VIEW

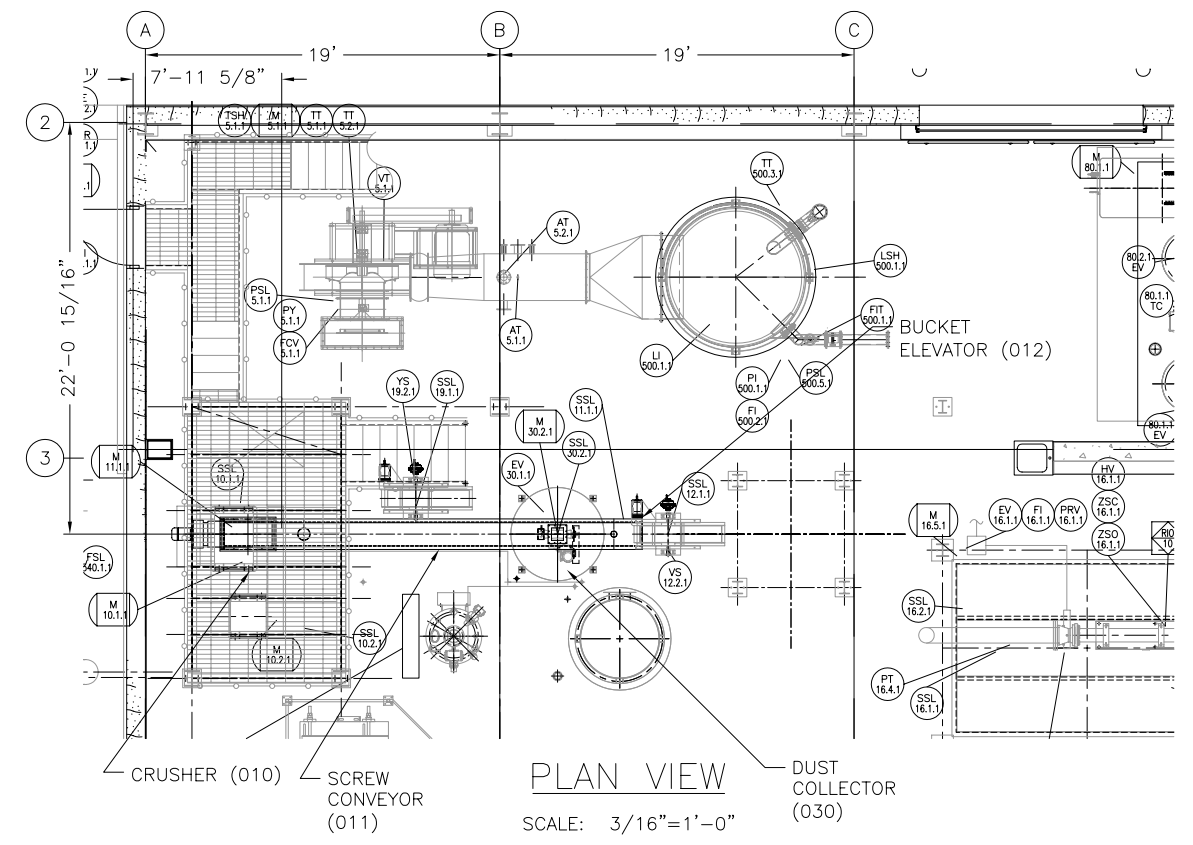

PLAN VIEW

SCALE: 3/16"=1'-0"

THIS DRAWING IS COPY RIGHTED AND IS THE PROPERTY OF ANDRITZ-RUTHNER, INC. IT IS TO BE USED ONLY FOR THE PROJECT AND SITE SPECIFICALLY IDENTIFIED HEREIN. IT IS NOT TO BE REPRODUCED, COPIED, OR TRANSMITTED IN ANY FORM OR BY ANY MEANS, ELECTRONIC OR MECHANICAL, INCLUDING PHOTOCOPYING, RECORDING, OR BY ANY INFORMATION STORAGE AND RETRIEVAL SYSTEM, WITHOUT THE WRITTEN PERMISSION OF ANDRITZ-RUTHNER, INC. ANY UNAUTHORIZED USE OF THIS DRAWING IS PROHIBITED AND WILL BE CONSIDERED A VIOLATION OF THE COPYRIGHT LAWS OF THE UNITED STATES OF AMERICA. ANDRITZ-RUTHNER, INC. WILL BE HELD RESPONSIBLE FOR ANY SUCH VIOLATIONS. THIS DRAWING IS TO BE RETURNED TO ANDRITZ-RUTHNER, INC. UPON COMPLETION OF THE PROJECT.

ANDRITZ-RUTHNER, INC.
1010 COMMERCIAL BLVD. SOUTH
ARLINGTON, TEXAS 76001
(817) 485-5611

DATE: 12/21/05	DATE: 01/17/07
CHECKED BY: JEN	DATE: 06/05/06
APPROVED BY:	REV: 0
SCALE: 1/2"=1'-0"	REV: 1
FILE: 152401120	REV: 0
SIZE: DDS40	REV: 0
CITY OF STAMFORD CONNECTICUT SOLIDS DRYING PROJECT	
RECYCLE SCREW CONVEYOR (011)	
INSTRUMENTATION & UTILITIES	
PROJECT NUMBER: 1524	DRAWING NUMBER: 011-20
SHEET 1 OF 1	