
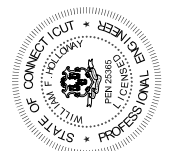


INSTALLATION NOTES:

- EQUIPMENT CONNECTION JOINTS TO BE GASKETED.
- GASKETS & HARDWARE PROVIDED BY ANDRITZ.
- CONTRACTOR TO PROVIDE FILED DIMENSIONS REQUIRED FOR CHUTES AFTER EQUIPMENT IS INSTALLED.

TAG EQP'T 40.012.000

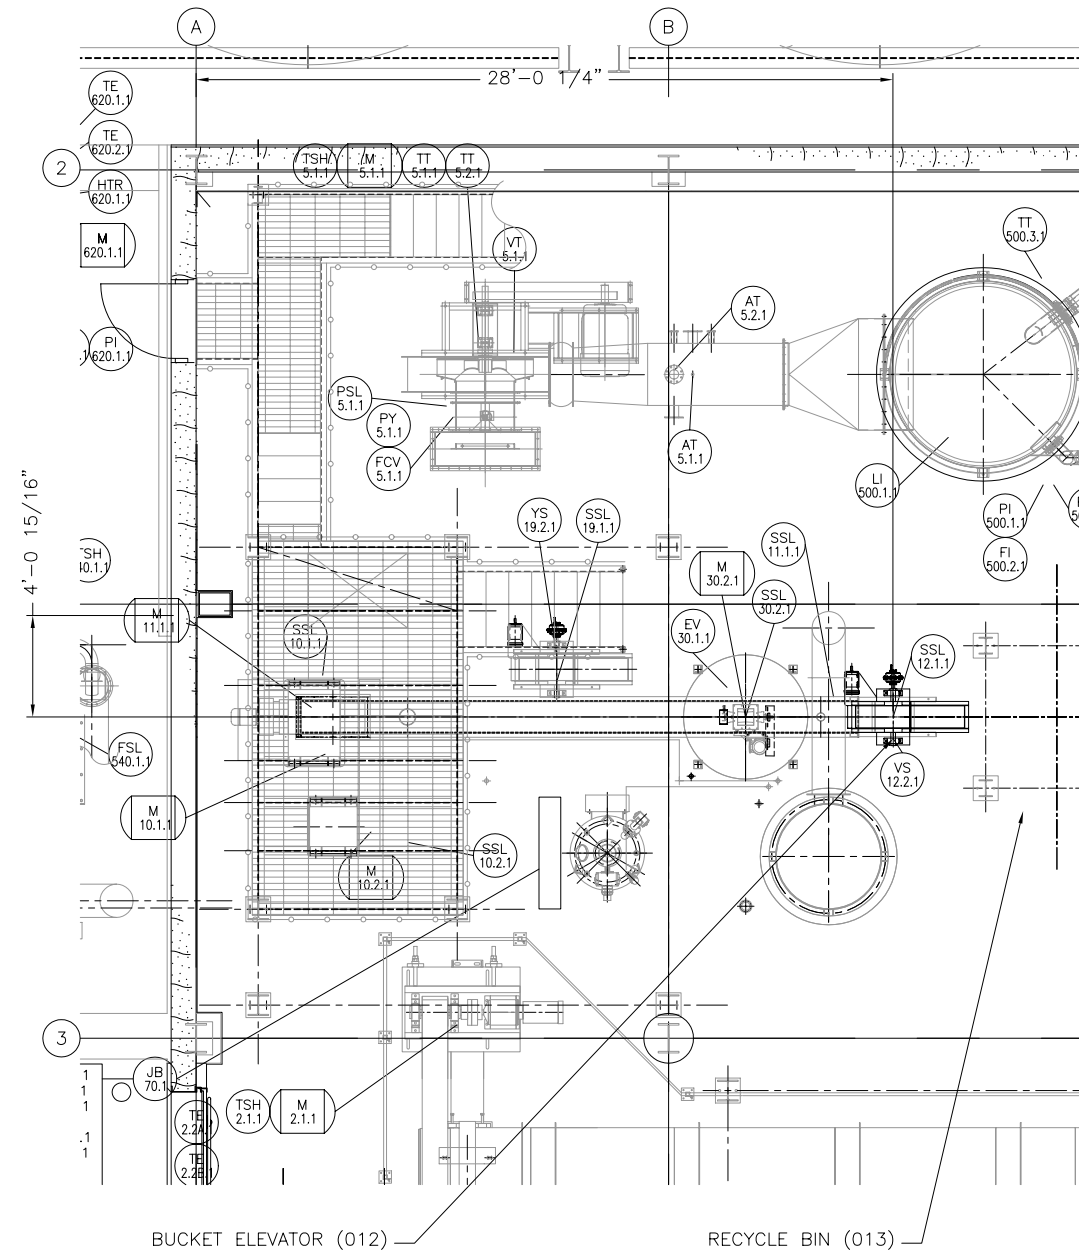

DATE	REVISION	DESCRIPTION
06/05/06	0	FOR FINAL REVIEW/BUILDING PERMIT
12/21/05	0	DATE
JEN	0	DRAWN BY
	0	CHECKED BY
	0	APPROVED BY
3/8" = 1'-0"	0	SCALE
152401220	0	FILE
DDS40	0	PROJECT NUMBER

CITY OF STAMFORD CONNECTICUT SOLIDS DRYING PROJECT	JOB NAME
BUCKET ELEVATOR (012) INSTALLATION & UTILITES	TITLE
1524	PROJECT NUMBER
012-20	DRAWING NUMBER
1	REV
1 OF 1	SHEET

THIS DRAWING IS COPY RIGHTED
 FOR HIS PERSONAL USE WITHOUT THE SIGNED WRITTEN CONSENT OF ANDRITZ-RUTHNER, INC. IT MUST NOT BE COPIED NOR MADE AVAILABLE TO THIRD PARTIES, INCLUDING COMPETITORS, NOR MADE ACCESSIBLE TO SUCH PARTIES. ANY LEGAL USE BY THE RECEIVER OR THIRD PARTIES FOR WHICH HE IS RESPONSIBLE CAN CONSTITUTE A CAUSE FOR LEGAL ACTION. THIS DRAWING MUST BE RETURNED ON REQUEST OF THE COMPANY.

