


ELEVATION VIEW

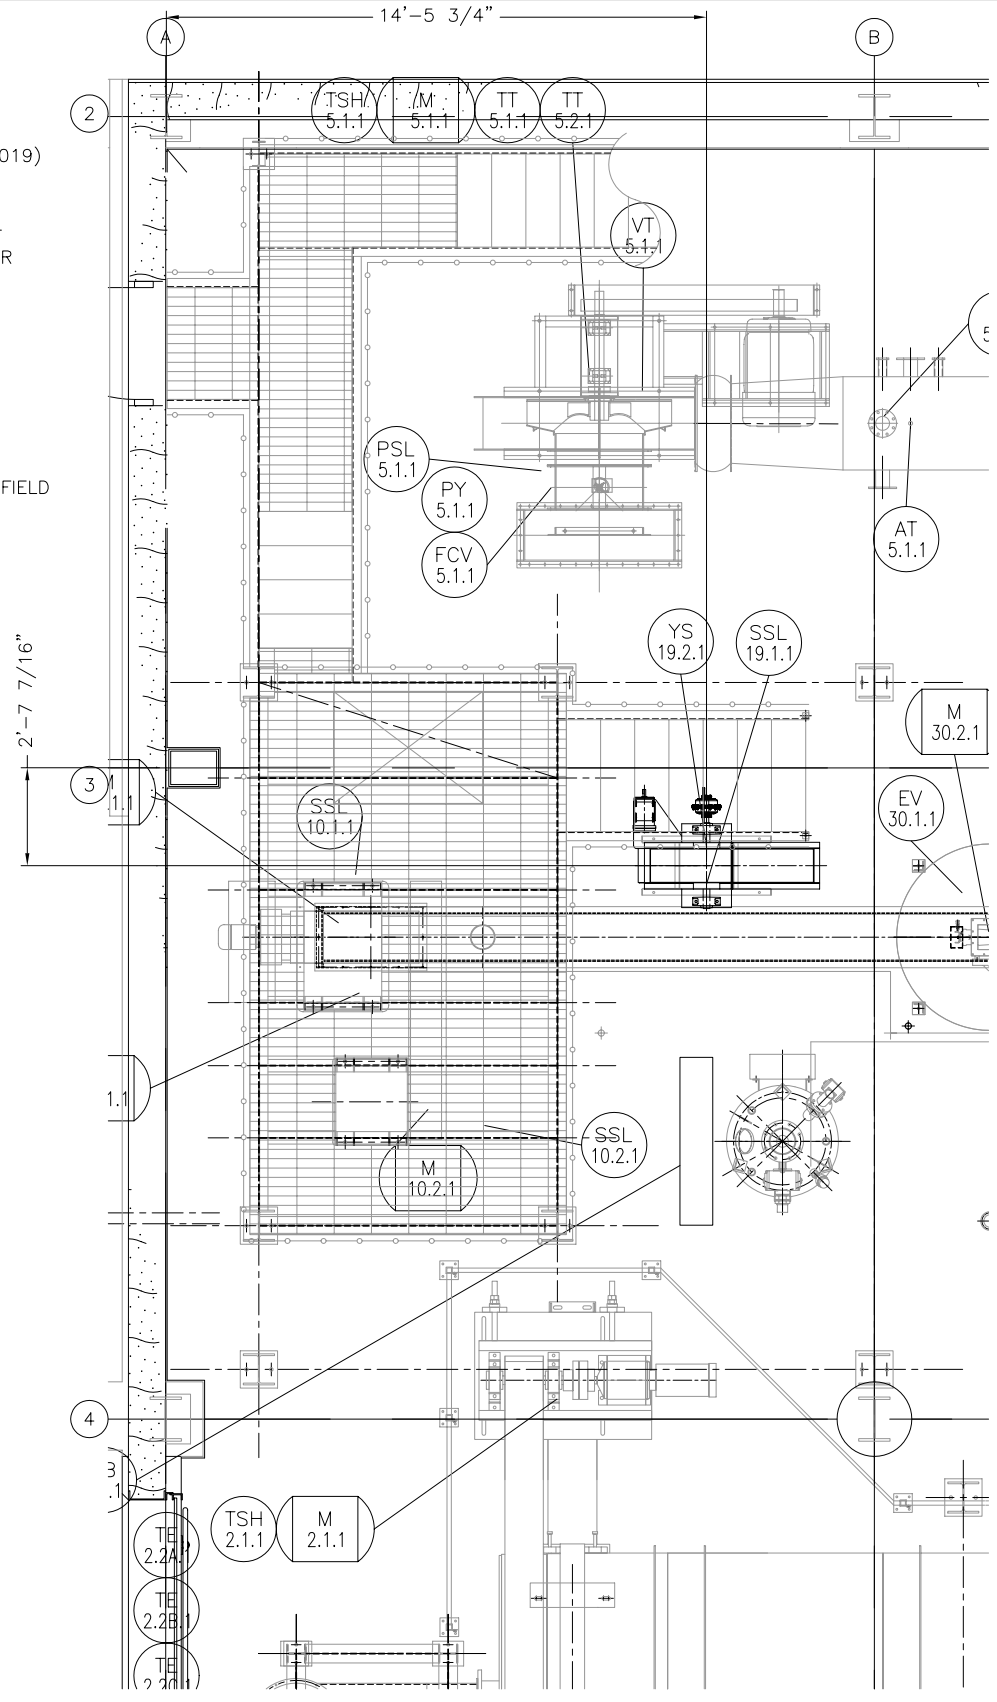

PLAN VIEW

- INSTALLATION NOTES:**
- EQUIPMENT CONNECTION JOINTS TO BE GASKETED.
  - GASKETS & HARDWARE PROVIDED BY ANDRITZ.
  - CONTRACTOR TO PROVIDE FILED DIMENSIONS REQUIRED FOR CHUTES AFTER EQUIPMENT IS INSTALLED.

TAG EQP'T 40.019.000



THIS DRAWING IS COPY RIGHTED AND IS A TRADE SECRET AND ONLY ENTRUSTED TO THE RECEIVER FOR HIS PERSONAL USE WITHOUT THE SIGNED WRITTEN CONSENT OF ANDRITZ-RUTHNER, INC. IT MUST NOT BE COPIED NOR MADE AVAILABLE TO THIRD PARTIES, INCLUDING COMPETITORS, NOR MADE ACCESSIBLE TO SUCH PARTIES. ANY ILLEGAL USE BY THE RECEIVER OR THIRD PARTIES FOR WHICH HE IS RESPONSIBLE CAN CONSTITUTE A CAUSE FOR LEGAL ACTION. THIS DRAWING MUST BE RETURNED ON REQUEST OF THE COMPANY.

ANDRITZ-RUTHNER, INC.  
1010 COMMERCIAL BLVD. SOUTH  
ARLINGTON, TEXAS 76001  
(817) 465-5611

|                 |            |             |           |              |  |
|-----------------|------------|-------------|-----------|--------------|--|
| DATE:           | 12/22/05   | DATE:       | 06/05/06  | DATE:        | 06/05/06                                       |
| DRAWN BY:       | JEN        | CHECKED BY: |           | APPROVED BY: |  |
| SCALE:          | 3/8"=1'-0" | FILE:       | E52401920 | REV:         | 0  |
| PROJECT NUMBER: | 1524       | REVISION:   | 1         | DESCRIPTION: | UPDATE LAYOUT FOR FINAL REVIEW/BUILDING PERMIT |

CITY OF STAMFORD CONNECTICUT  
SOLIDS DRYING PROJECT
DDS40

PRODUCT BUCKET ELEVATOR (019)  
INSTALLATION & UTILITIES
1524

DRAWING NUMBER: 019-20
REVISION: 1

SHEET 1 OF 1