


INSTALLATION NOTES:

1. EQUIPMENT CONNECTION JOINTS TO BE GASKETED.
2. GASKETS & HARDWARE PROVIDED BY ANDRITZ.
3. CONTRACTOR TO PROVIDE FIELD DIMENSIONS REQUIRED FOR CHUTES AFTER EQUIPMENT IS INSTALLED.

TAG EQP'T 40.031.000

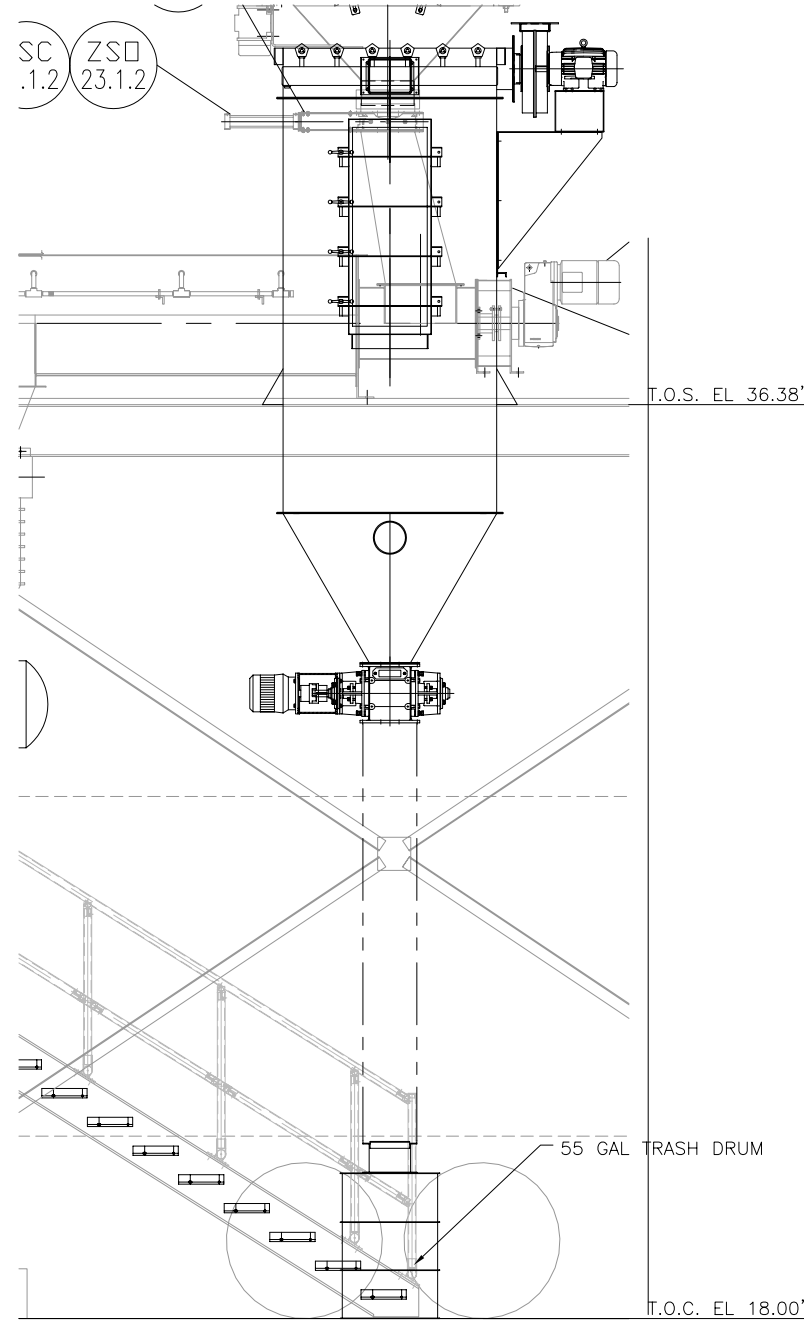

ELEVATION VIEW



REV	REVISION	DATE
1	UPDATED LAYOUT	01/24/07
0	FOR FINAL REVIEW/BUILDING PERMIT	06/05/06

DATE:	12/27/05
DRAWN BY:	JEN
CHECKED BY:	
APPROVED BY:	
SCALE:	1/2" = 1'-0"
FILE:	152403120
PROJECT NUMBER:	1524
TITLE:	SILO AREA FUGITIVE DUST COLLECT (031) INSTALLATION & UTILITIES
DRAWING NUMBER:	031-20
SHEET:	1 OF 1

DATE:	12/27/05
DRAWN BY:	JEN
CHECKED BY:	
APPROVED BY:	
SCALE:	1/2" = 1'-0"
FILE:	152403120
PROJECT NUMBER:	1524
TITLE:	SILO AREA FUGITIVE DUST COLLECT (031) INSTALLATION & UTILITIES
DRAWING NUMBER:	031-20
SHEET:	1 OF 1

THIS DRAWING IS COPY RIGHTED FOR HIS PERSONAL USE WITHOUT THE SIGNED WRITTEN CONSENT OF ANDRITZ-RUTHNER, INC., IT MUST NOT BE COPIED NOR MADE AVAILABLE TO THIRD PARTIES. INCLUDING COMPETITORS, NOR MADE ACCESSIBLE TO SUCH PARTIES. ANY ILLEGAL USE BY THE RECEIVER OR THIRD PARTIES FOR WHICH HE IS RESPONSIBLE CAN CONSTITUTE A CAUSE FOR LEGAL ACTION. THIS DRAWING MUST BE RETURNED ON REQUEST OF THE COMPANY.

