
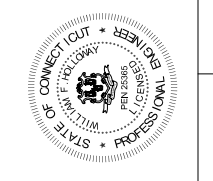


- INSTALLATION NOTES:**
- EQUIPMENT CONNECTION JOINTS TO BE GASKETED.
 - GASKETS & HARDWARE PROVIDED BY ANDRITZ.
 - CONTRACTOR TO PROVIDE FILED DIMENSIONS REQUIRED FOR CHUTES AFTER EQUIPMENT IS INSTALLED.



TAG EQP'T 40.060.000

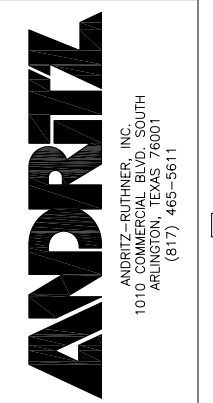


DATE	01/24/07	DATE	06/05/06
REV	0	REV	1
DESCRIPTION	FOR FINAL REVIEW/BUILDING PERMIT	DESCRIPTION	UPDATED LAYOUT

DATE	01/23/05
FILE	152406020
SCALE	1/2" = 1'-0"
PROJECT NUMBER	DDS40

JOB NAME	CITY OF STAMFORD CONNECTICUT SOLIDS DRYING PROJECT
TITLE	PELLET COOLER (060) INSTALLATION & UTILITIES
PROJECT NUMBER	1524
DRAWING NUMBER	060-20
REV	1
SHEET	1 OF 1

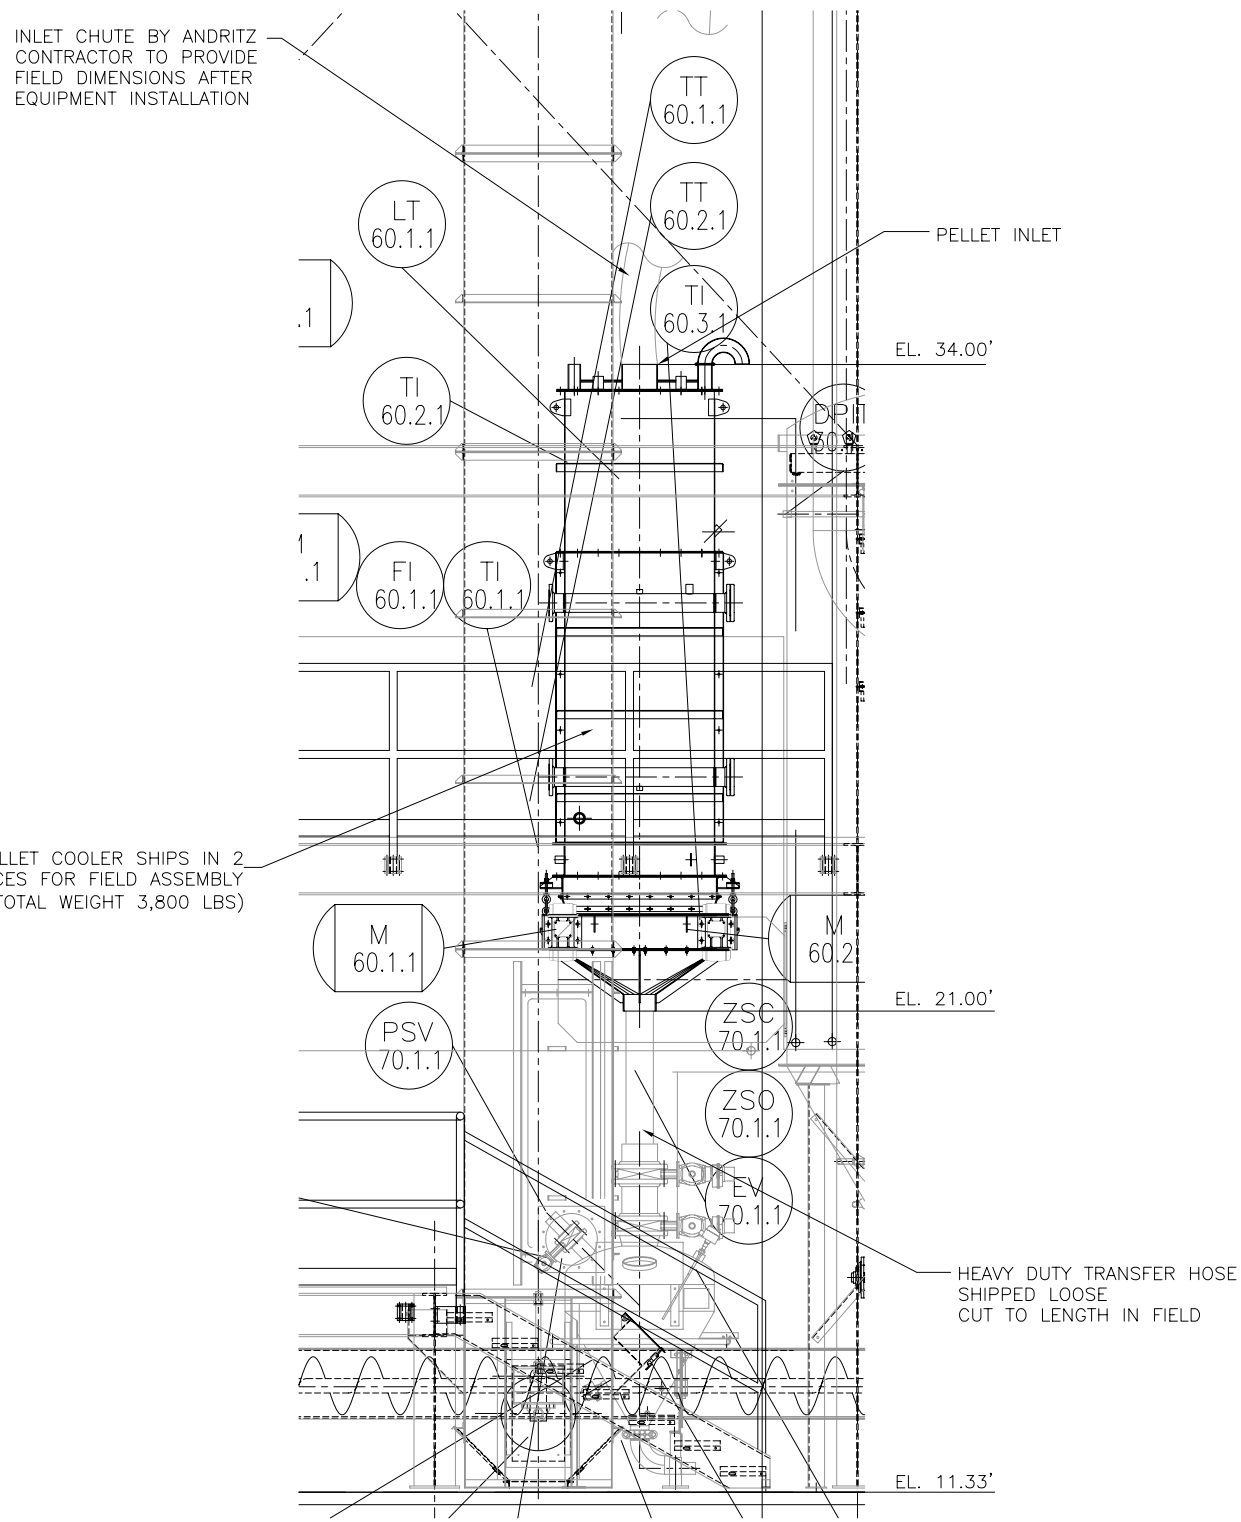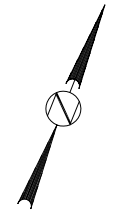

ELEVATION VIEW

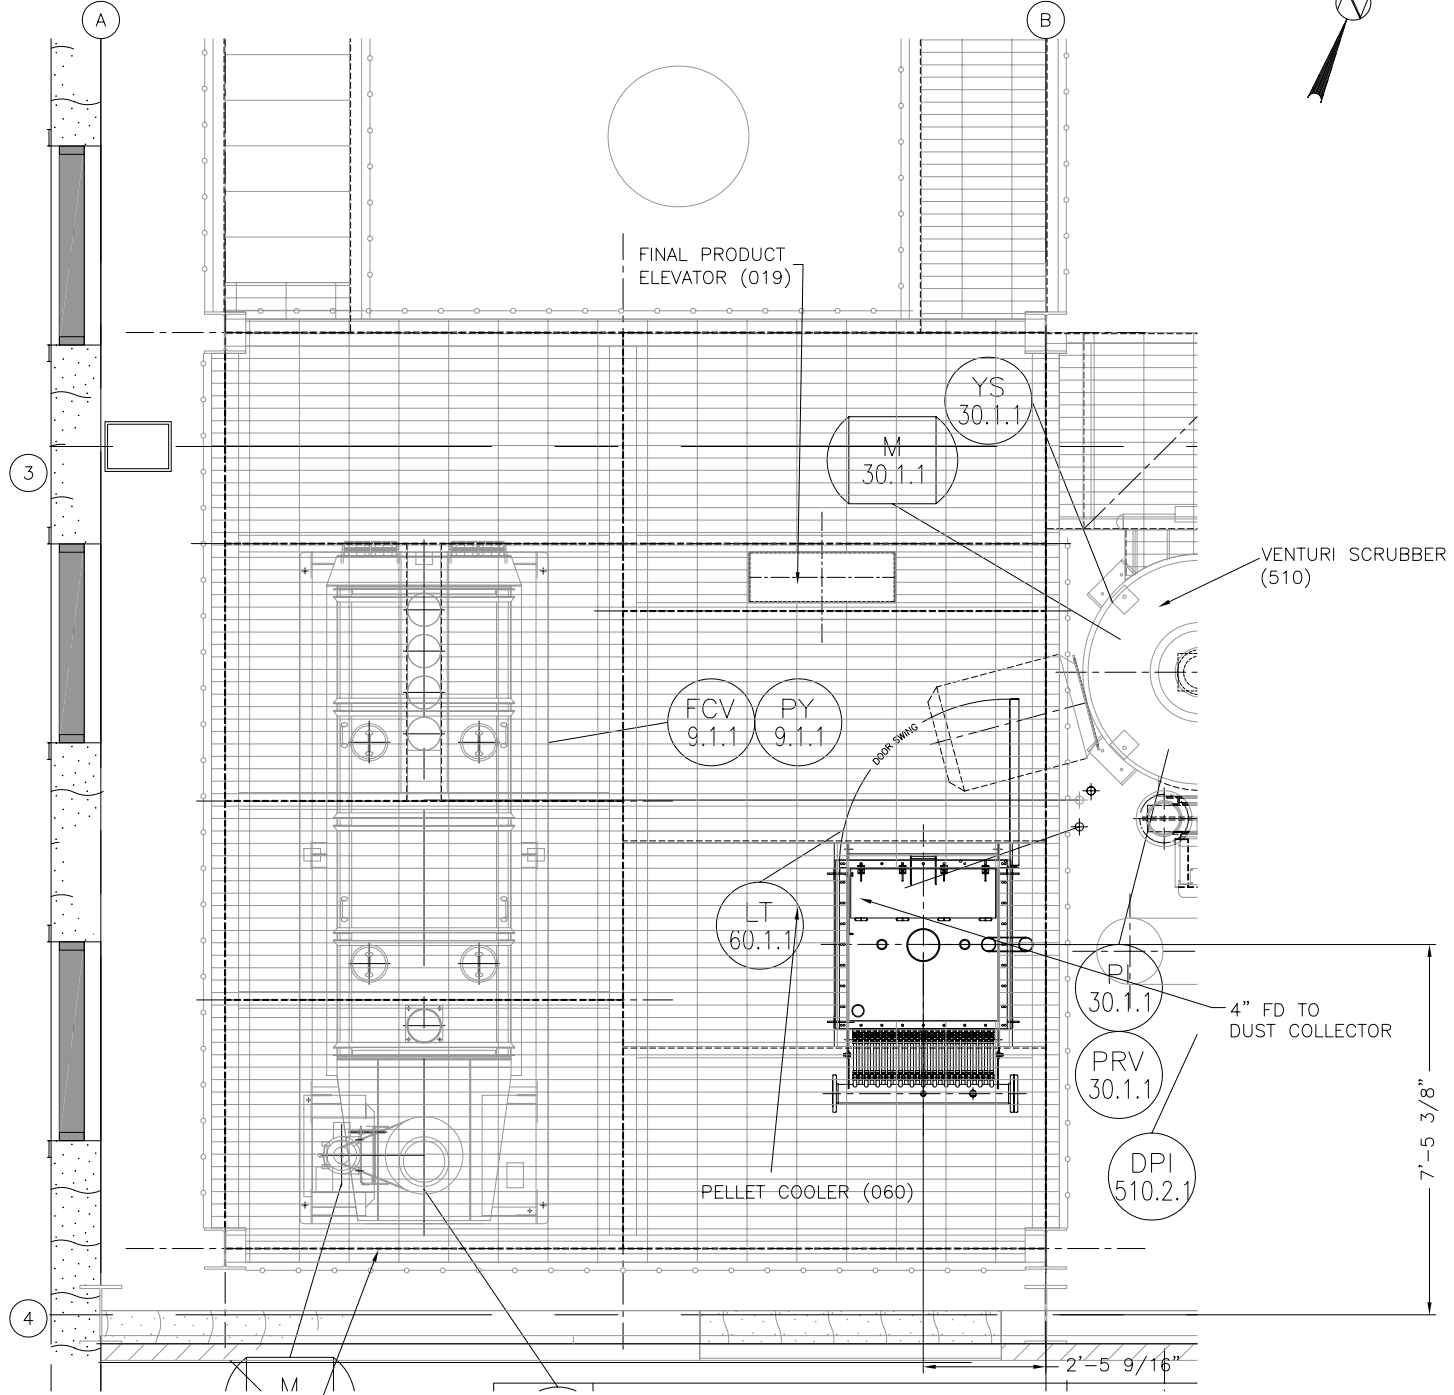

PLAN VIEW

THIS DRAWING IS COPY RIGHTED. THIS DRAWING IS A TRADE SECRET AND ONLY ENTRUSTED TO THE RECEIVER FOR HIS PERSONAL USE. WITHOUT THE SIGNED WRITTEN CONSENT OF ANDRITZ-RUTHNER, INC., IT MUST NOT BE COPIED NOR MADE AVAILABLE TO THIRD PARTIES, INCLUDING COMPETITORS, NOR MADE ACCESSIBLE TO SUCH PARTIES. ANY ILLEGAL USE BY THE RECEIVER OR THIRD PARTIES FOR WHICH HE IS RESPONSIBLE CAN CONSTITUTE A CAUSE FOR LEGAL ACTION. THIS DRAWING MUST BE RETURNED ON REQUEST OF THE COMPANY.

