


NOTES:
 1. FOR GENERAL NOTES, SEE DWG 1524-200-00

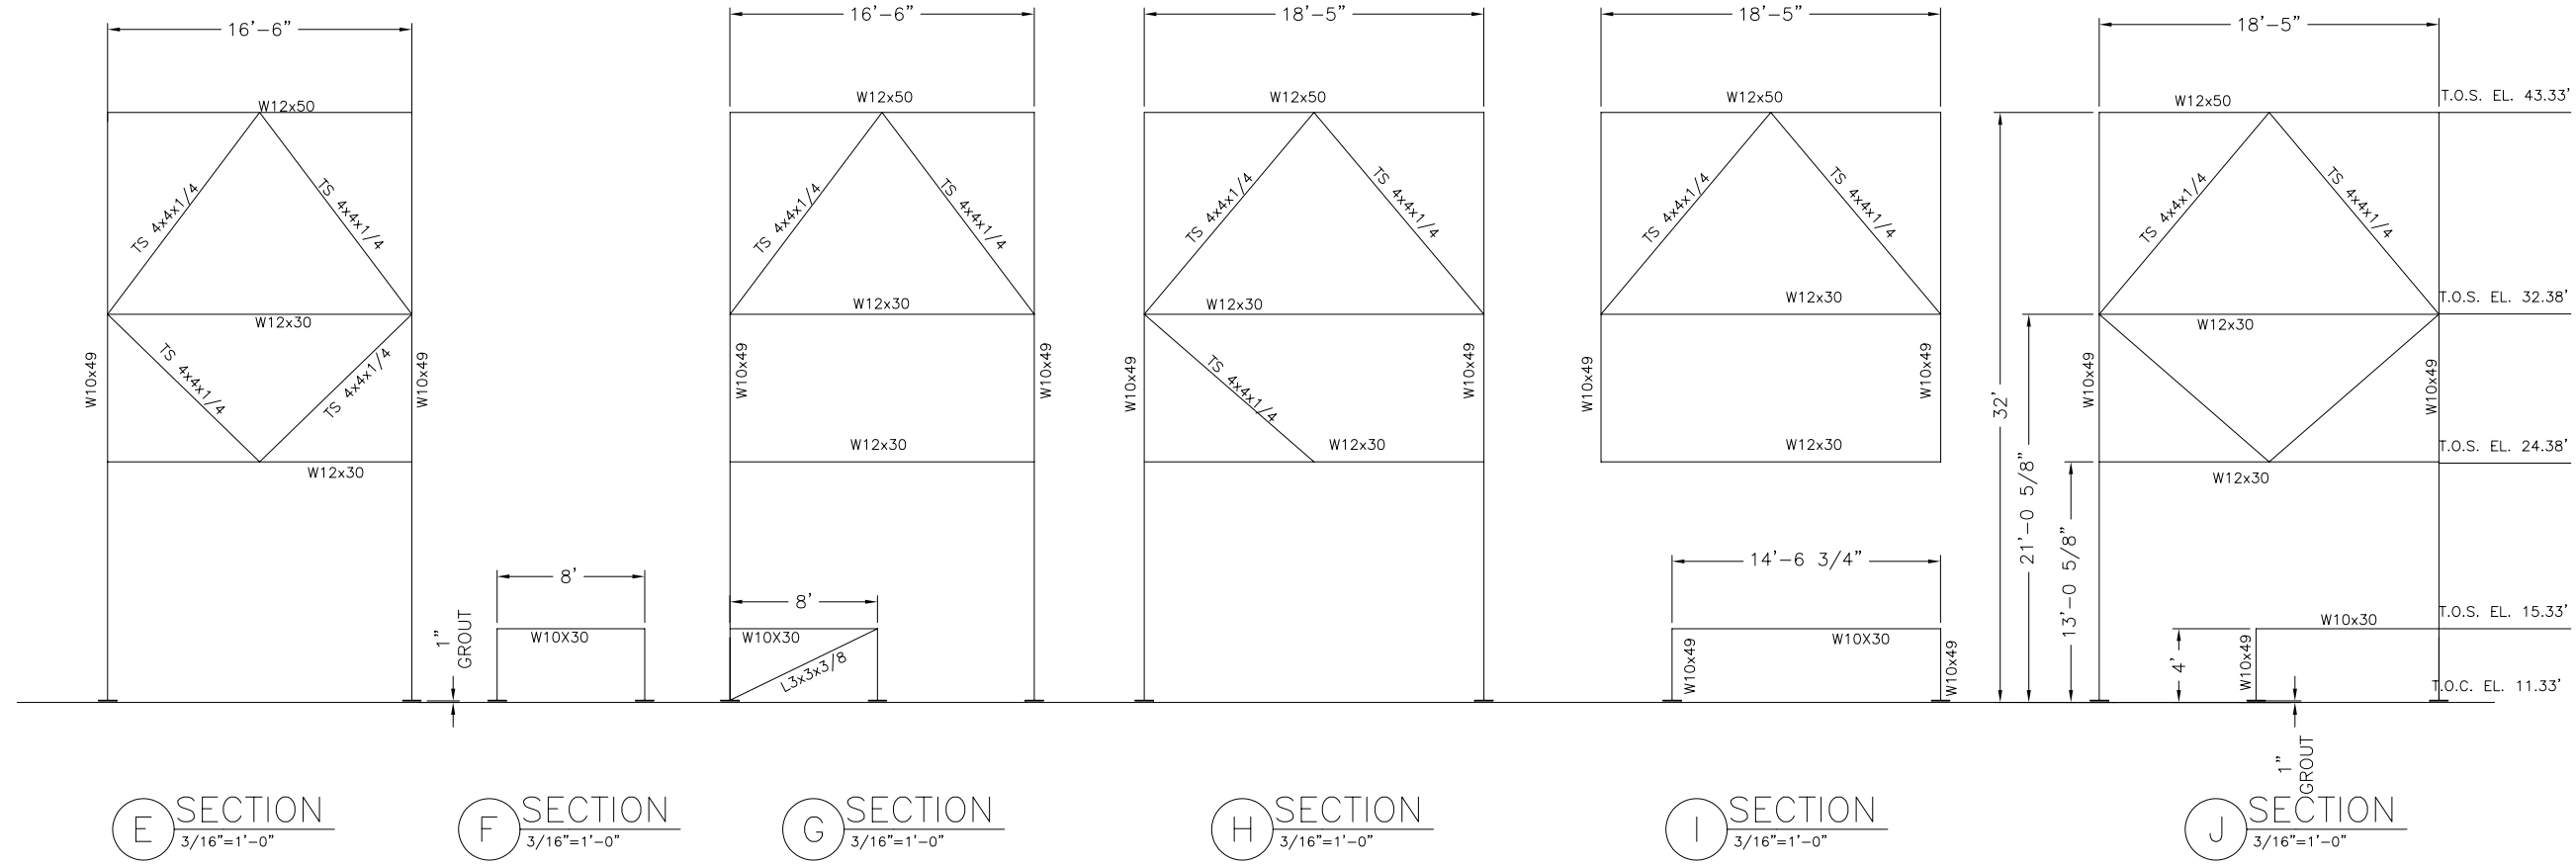

(E) SECTION
3/16"=1'-0"


(F) SECTION
3/16"=1'-0"

(G) SECTION
3/16"=1'-0"

(H) SECTION
3/16"=1'-0"

(I) SECTION
3/16"=1'-0"

(J) SECTION
3/16"=1'-0"

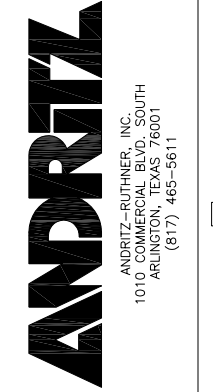

NO.	DATE	REVISION
0	06/05/06	FDR FINAL REVIEW/BUILDING PERMIT

DATE: 05/22/06	DATE:
CHECKED BY: JEN	DATE:
APPROVED BY:	DATE:
SCALE: 3/16"=1'-0"	FILE: 152420001
SIZE:	
DDS40	

JOB NAME: CITY OF STAMFORD CONNECTICUT SOLIDS DRYING PROJECT	PROJECT NUMBER: 1524
TITLE: EQUIPMENT TOWER (200) SECTION BRACING	DRAWING NUMBER: 200-01
	REV: 0
	SHEET 1 OF 1



THIS DRAWING IS COPY RIGHTED. THIS DRAWING IS A TRADE SECRET AND ONLY ENTRUSTED TO THE RECEIVER FOR HIS PERSONAL USE. WITHOUT THE SIGNED WRITTEN CONSENT OF ANDRITZ-RUTHER, INC., IT MUST NOT BE COPIED NOR MADE AVAILABLE TO THIRD PARTIES. INCLUDING COMPETITORS, NOR MADE ACCESSIBLE TO SUCH PARTIES. ANY ILLEGAL USE BY THE RECEIVER OR THIRD PARTIES FOR WHICH HE IS RESPONSIBLE CAN CONSTITUTE A CAUSE FOR LEGAL ACTION. THIS DRAWING MUST BE RETURNED ON REQUEST OF THE COMPANY.