

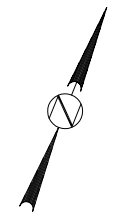
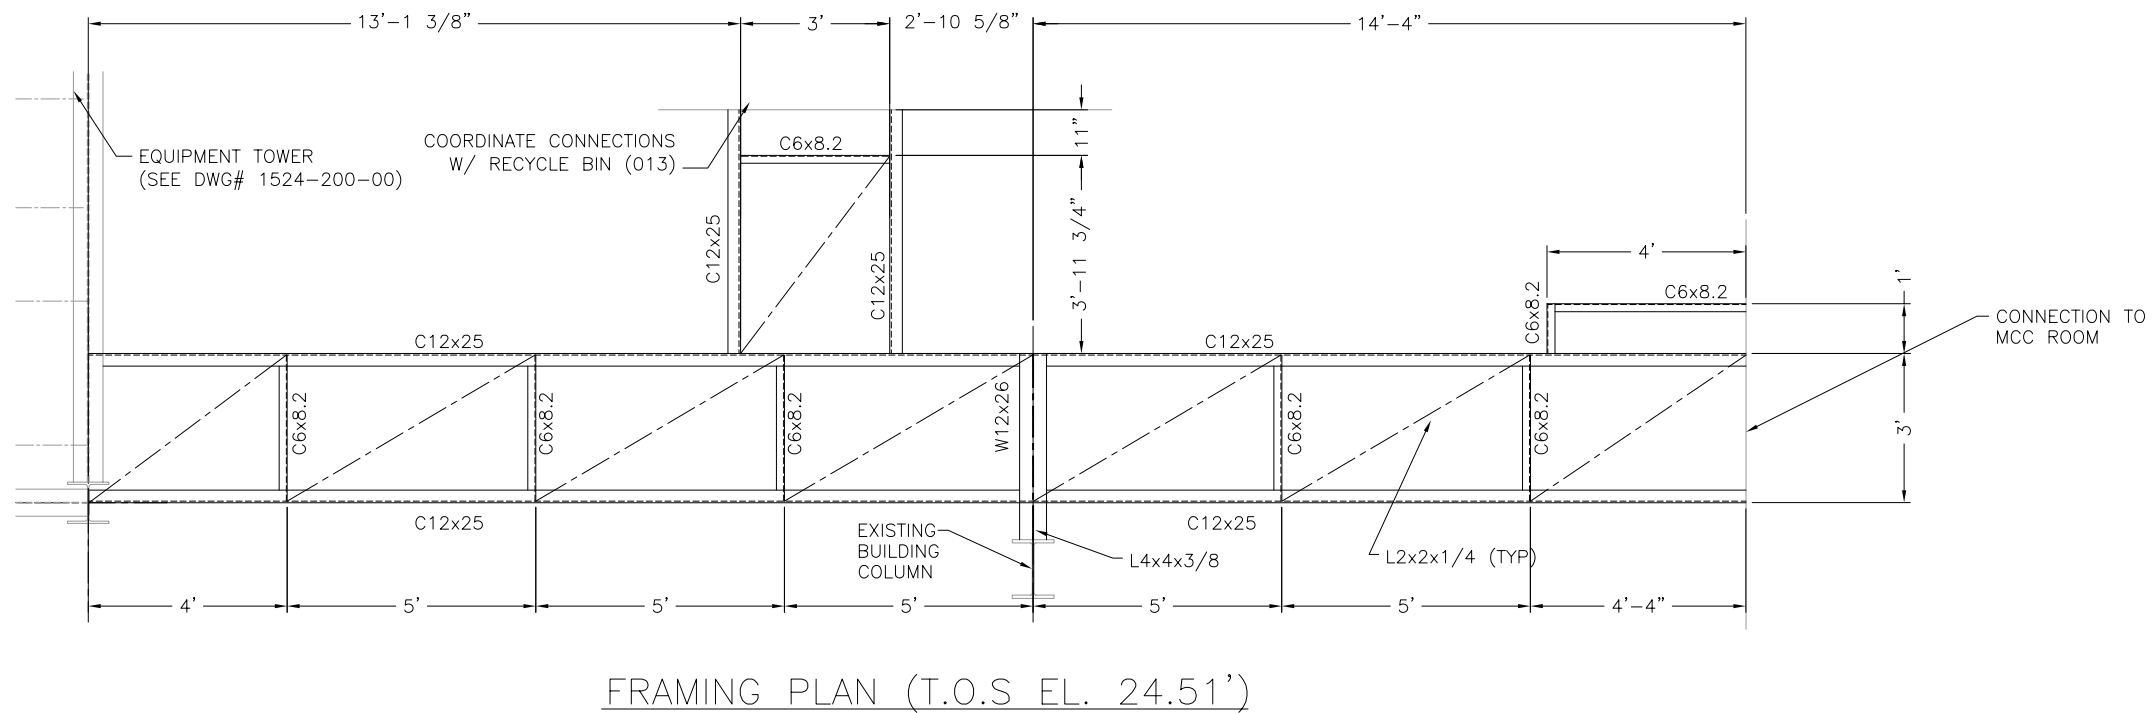


**NOTES:**  
 1. FOR GENERAL NOTES, SEE DWG 1524-200-00.

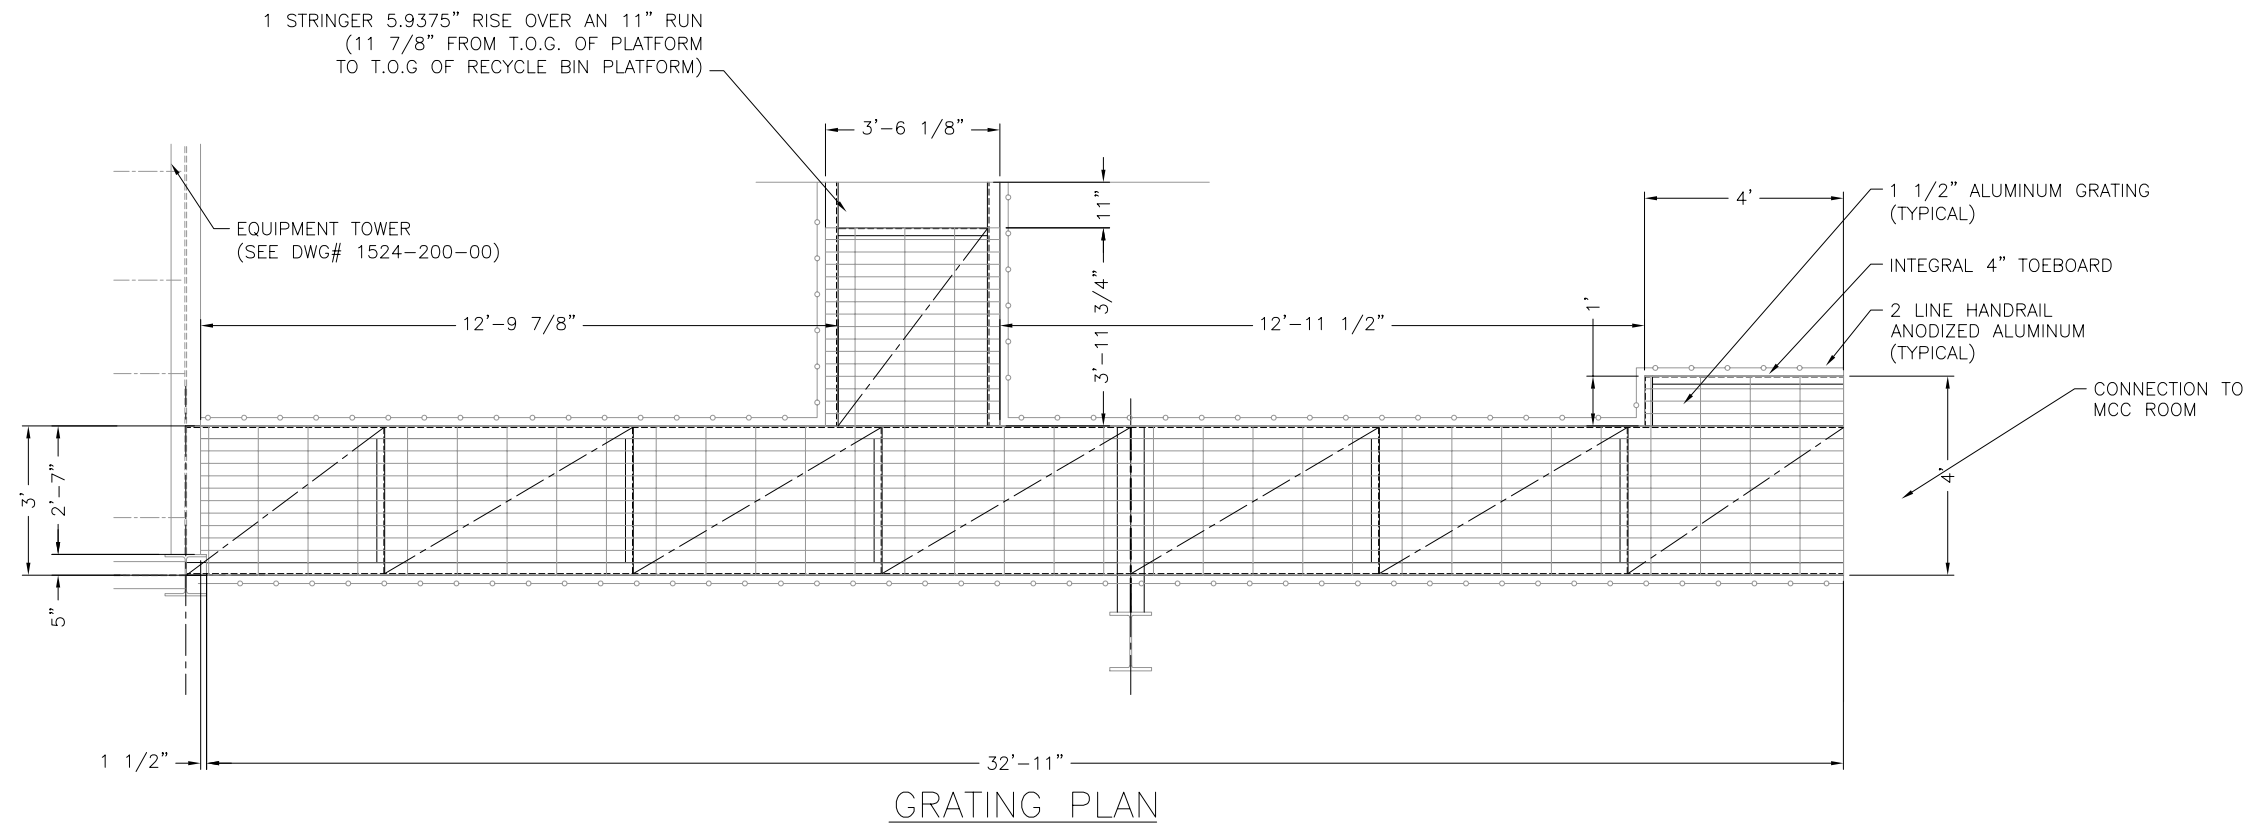

**ANDRITZ**  
 ANDRITZ-RUTHNER, INC.  
 1010 COMMERCIAL BLVD. SOUTH  
 ARLINGTON, TEXAS 76001  
 (817) 465-5611

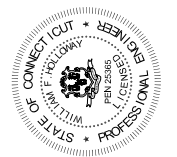

REV	REVISION	DATE
0	FOR FINAL REVIEW/BUILDING PERMIT	06/05/06

DATE:	05/25/06
DRAWN BY:	JEN
CHECKED BY:	
APPROVED BY:	
SCALE:	1/2" = 1'-0"
FILE:	152420007

CITY OF STAMFORD CONNECTICUT  
 SOLIDS DRYING PROJECT  
**EQUIPMENT TOWER (200)**  
**SECTION D-D ATTACHED PLATFORM**

PROJECT NUMBER	1524
DRAWING NUMBER	200-07
REV	0
SHEET	1 OF 1

THIS DRAWING IS COPY RIGHTED  
 FOR HIS PERSONAL USE WITHOUT THE SIGNED WRITTEN CONSENT OF ANDRITZ-  
 RUTHNER, INC., IT MUST NOT BE COPIED NOR MADE AVAILABLE TO THIRD PARTIES.  
 INCLUDING COMPETITORS, NOR MADE ACCESSIBLE TO SUCH PARTIES. ANY ILLEGAL  
 USE BY THE RECEIVER OR THIRD PARTIES FOR WHICH HE IS RESPONSIBLE CAN  
 CONSTITUTE A CAUSE FOR LEGAL ACTION. THIS DRAWING MUST BE RETURNED ON  
 REQUEST OF THE COMPANY.

