


INSTALLATION NOTES:


1. EQUIPMENT CONNECTION JOINTS TO BE GASKETED.
2. GASKETS & HARDWARE PROVIDED BY ANDRITZ.
3. CONTRACTOR TO PROVIDE FIELD DIMENSIONS REQUIRED FOR CHUTES AFTER EQUIPMENT IS INSTALLED.

TAG EQP'T 40.540.000

TAG EQP'T 40.540.200

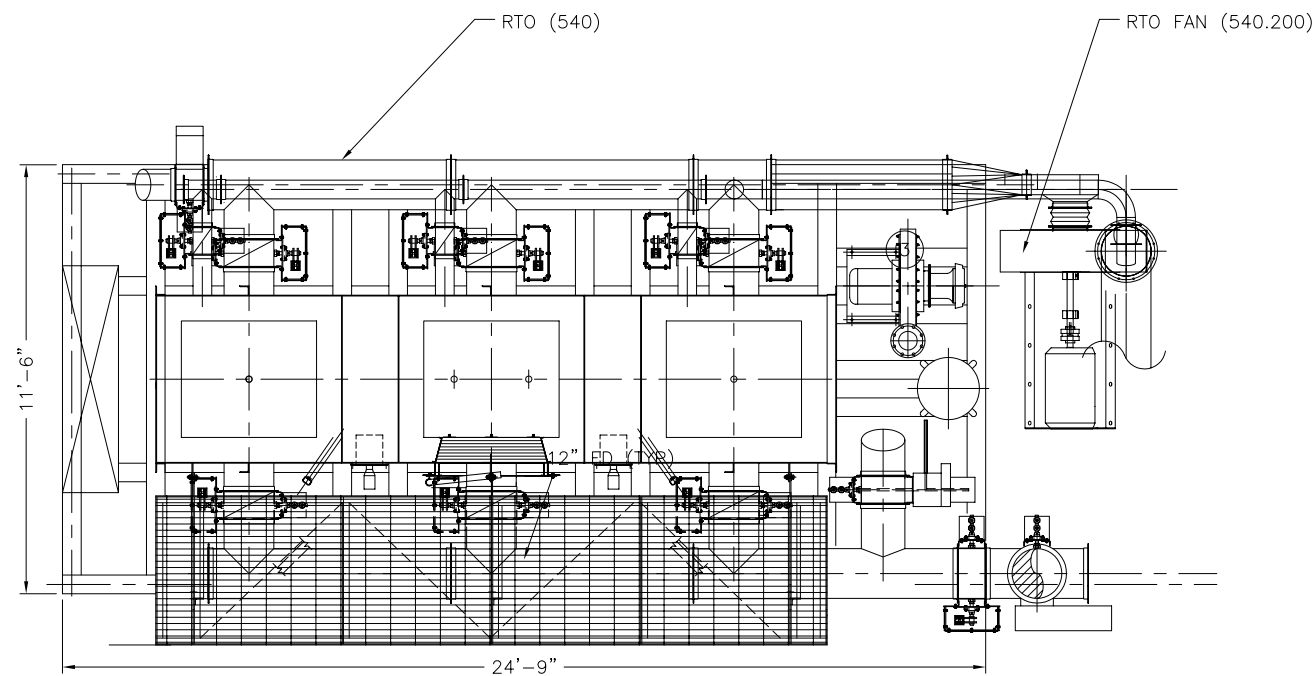

PLAN VIEW

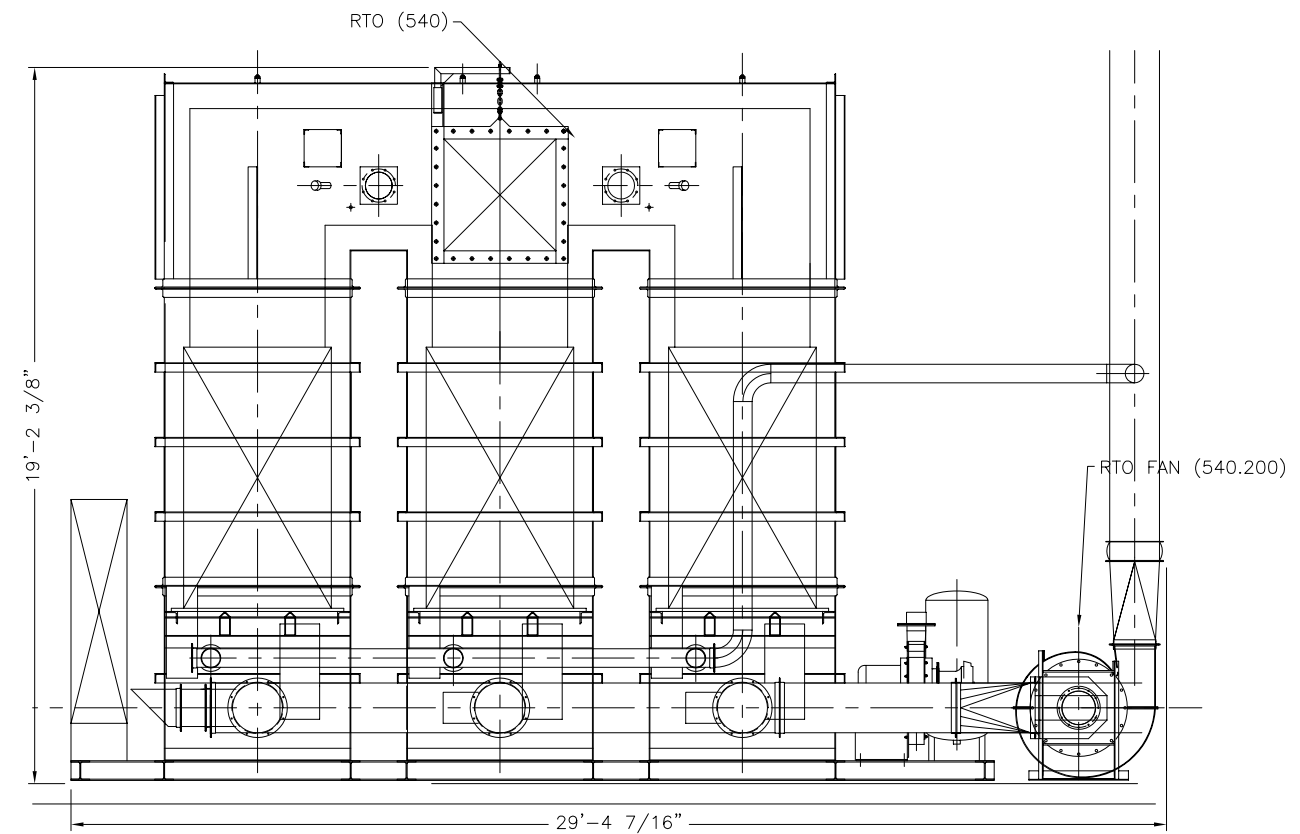

ELEVATION VIEW



DATE:	1/9/06			
DRAWN BY:	JEN			
CHECKED BY:				
APPROVED BY:				
SCALE:	3/8"=1'-0"			
FILE:	152-454000			
SIZE:				
REV	0	FOR FINAL REVIEW/BUILDING PERMIT	06/05/06	DATE
REV				

JOB NAME	CITY OF STAMFORD CONNECTICUT SOLIDS DRYING PROJECT
TITLE	RTO (540 & FAN (540.200) GENERAL ARRANGEMENT
PROJECT NUMBER	1524
DRAWING NUMBER	540-00
SHEET	1 OF 1

THIS DRAWING IS COPY RIGHTED. THIS DRAWING IS A TRADE SECRET AND ONLY ENTRUSTED TO THE RECEIVER FOR HIS PERSONAL USE. WITHOUT THE SIGNED WRITTEN CONSENT OF ANDRITZ-RUTHNER, INC., IT MUST NOT BE COPIED NOR MADE AVAILABLE TO THIRD PARTIES. INCLUDING COMPETITORS, NOR MADE ACCESSIBLE TO SUCH PARTIES. ANY ILLEGAL USE BY THE RECEIVER OR THIRD PARTIES FOR WHICH HE IS RESPONSIBLE CAN CONSTITUTE A CAUSE FOR LEGAL ACTION. THIS DRAWING MUST BE RETURNED ON REQUEST OF THE COMPANY.

