


**INSTALLATION NOTES:**

1. GASKETS & HARDWARE PROVIDED BY ANDRITZ.


TAG EQP'T 40.550.000

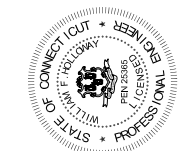


REV	REVISION	DATE
0	FOR FINAL REVIEW/BUILDING PERMIT	06/05/06
1	REVISED STACK LAYOUT	06/05/06

DATE:	12/28/05
CHECKED BY:	JEN
APPROVED BY:	
SCALE:	3/8"=1'-0"
FILE:	152-455020
PROJECT NUMBER:	DDS40

JOB NAME:	CITY OF STAMFORD CONNECTICUT SOLIDS DRYING PROJECT
TITLE:	STACK (550) INSTALLATION & UTILITIES
PROJECT NUMBER:	1524
DRAWING NUMBER:	550-20
SHEET:	1 OF 1

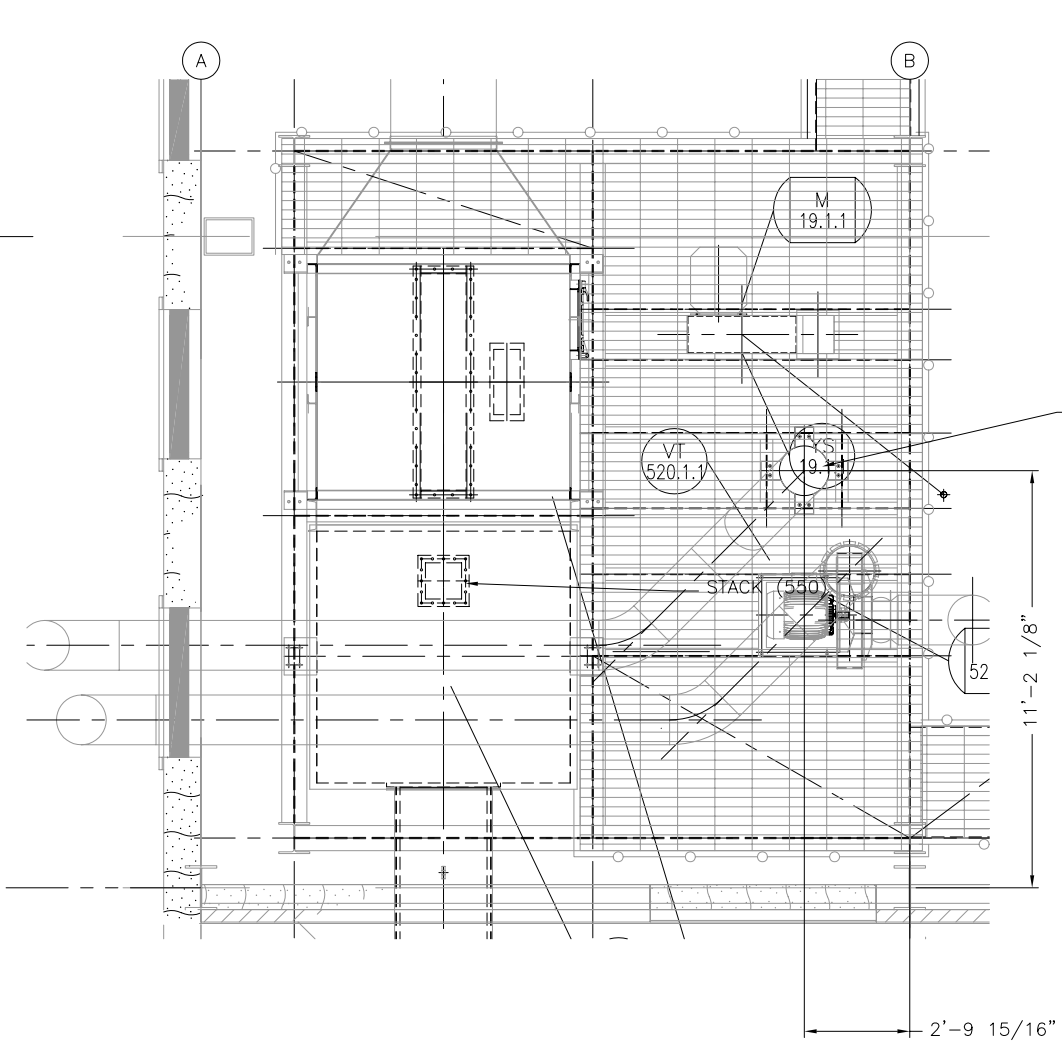

PLAN VIEW

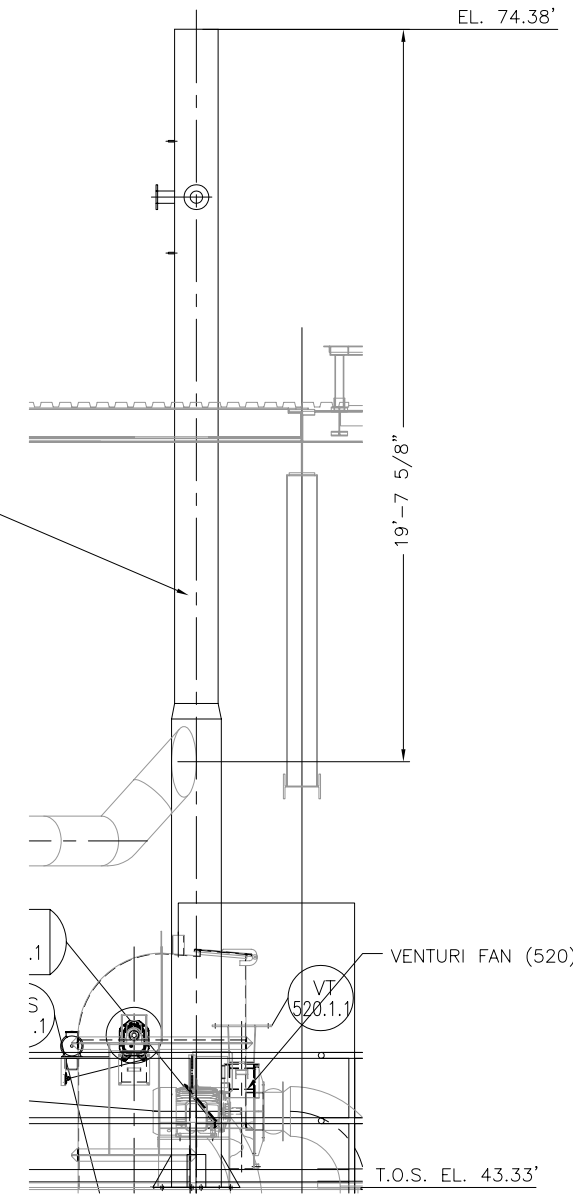

ELEVATION VIEW

THIS DRAWING IS COPY RIGHTED. THIS DRAWING IS A TRADE SECRET AND ONLY ENTRUSTED TO THE RECEIVER FOR HIS PERSONAL USE. WITHOUT THE SIGNED WRITTEN CONSENT OF ANDRITZ-RUTHNER, INC., IT MUST NOT BE COPIED NOR MADE AVAILABLE TO THIRD PARTIES. INCLUDING COMPETITORS, NOR MADE ACCESSIBLE TO SUCH PARTIES. ANY ILLEGAL USE BY THE RECEIVER OR THIRD PARTIES FOR WHICH HE IS RESPONSIBLE CAN CONSTITUTE A CAUSE FOR LEGAL ACTION. THIS DRAWING MUST BE RETURNED ON REQUEST OF THE COMPANY.

