


DATE	3/18/06
DATE	
DATE	
FILE	1524E1815
SCALE	NONE
SIZE	
REV	0
DATE	12/08/06
REVISION	FOR FINAL REVIEW/BUILDING PERMIT

DRAWN BY: BB
 CHECKED BY:
 APPROVED BY:
 SCALE: NONE
 SIZE: DDS40

JOB NAME: CITY OF STAMFORD CONNECTICUT SOLIDS DRYING PROJECT
 TITLE: PELLETIZING TRAIN GROUP 011 LOOP DIAGRAM
 PROJECT NUMBER: 1524
 DRAWING NUMBER: EI-815
 SHEET 1 OF 1

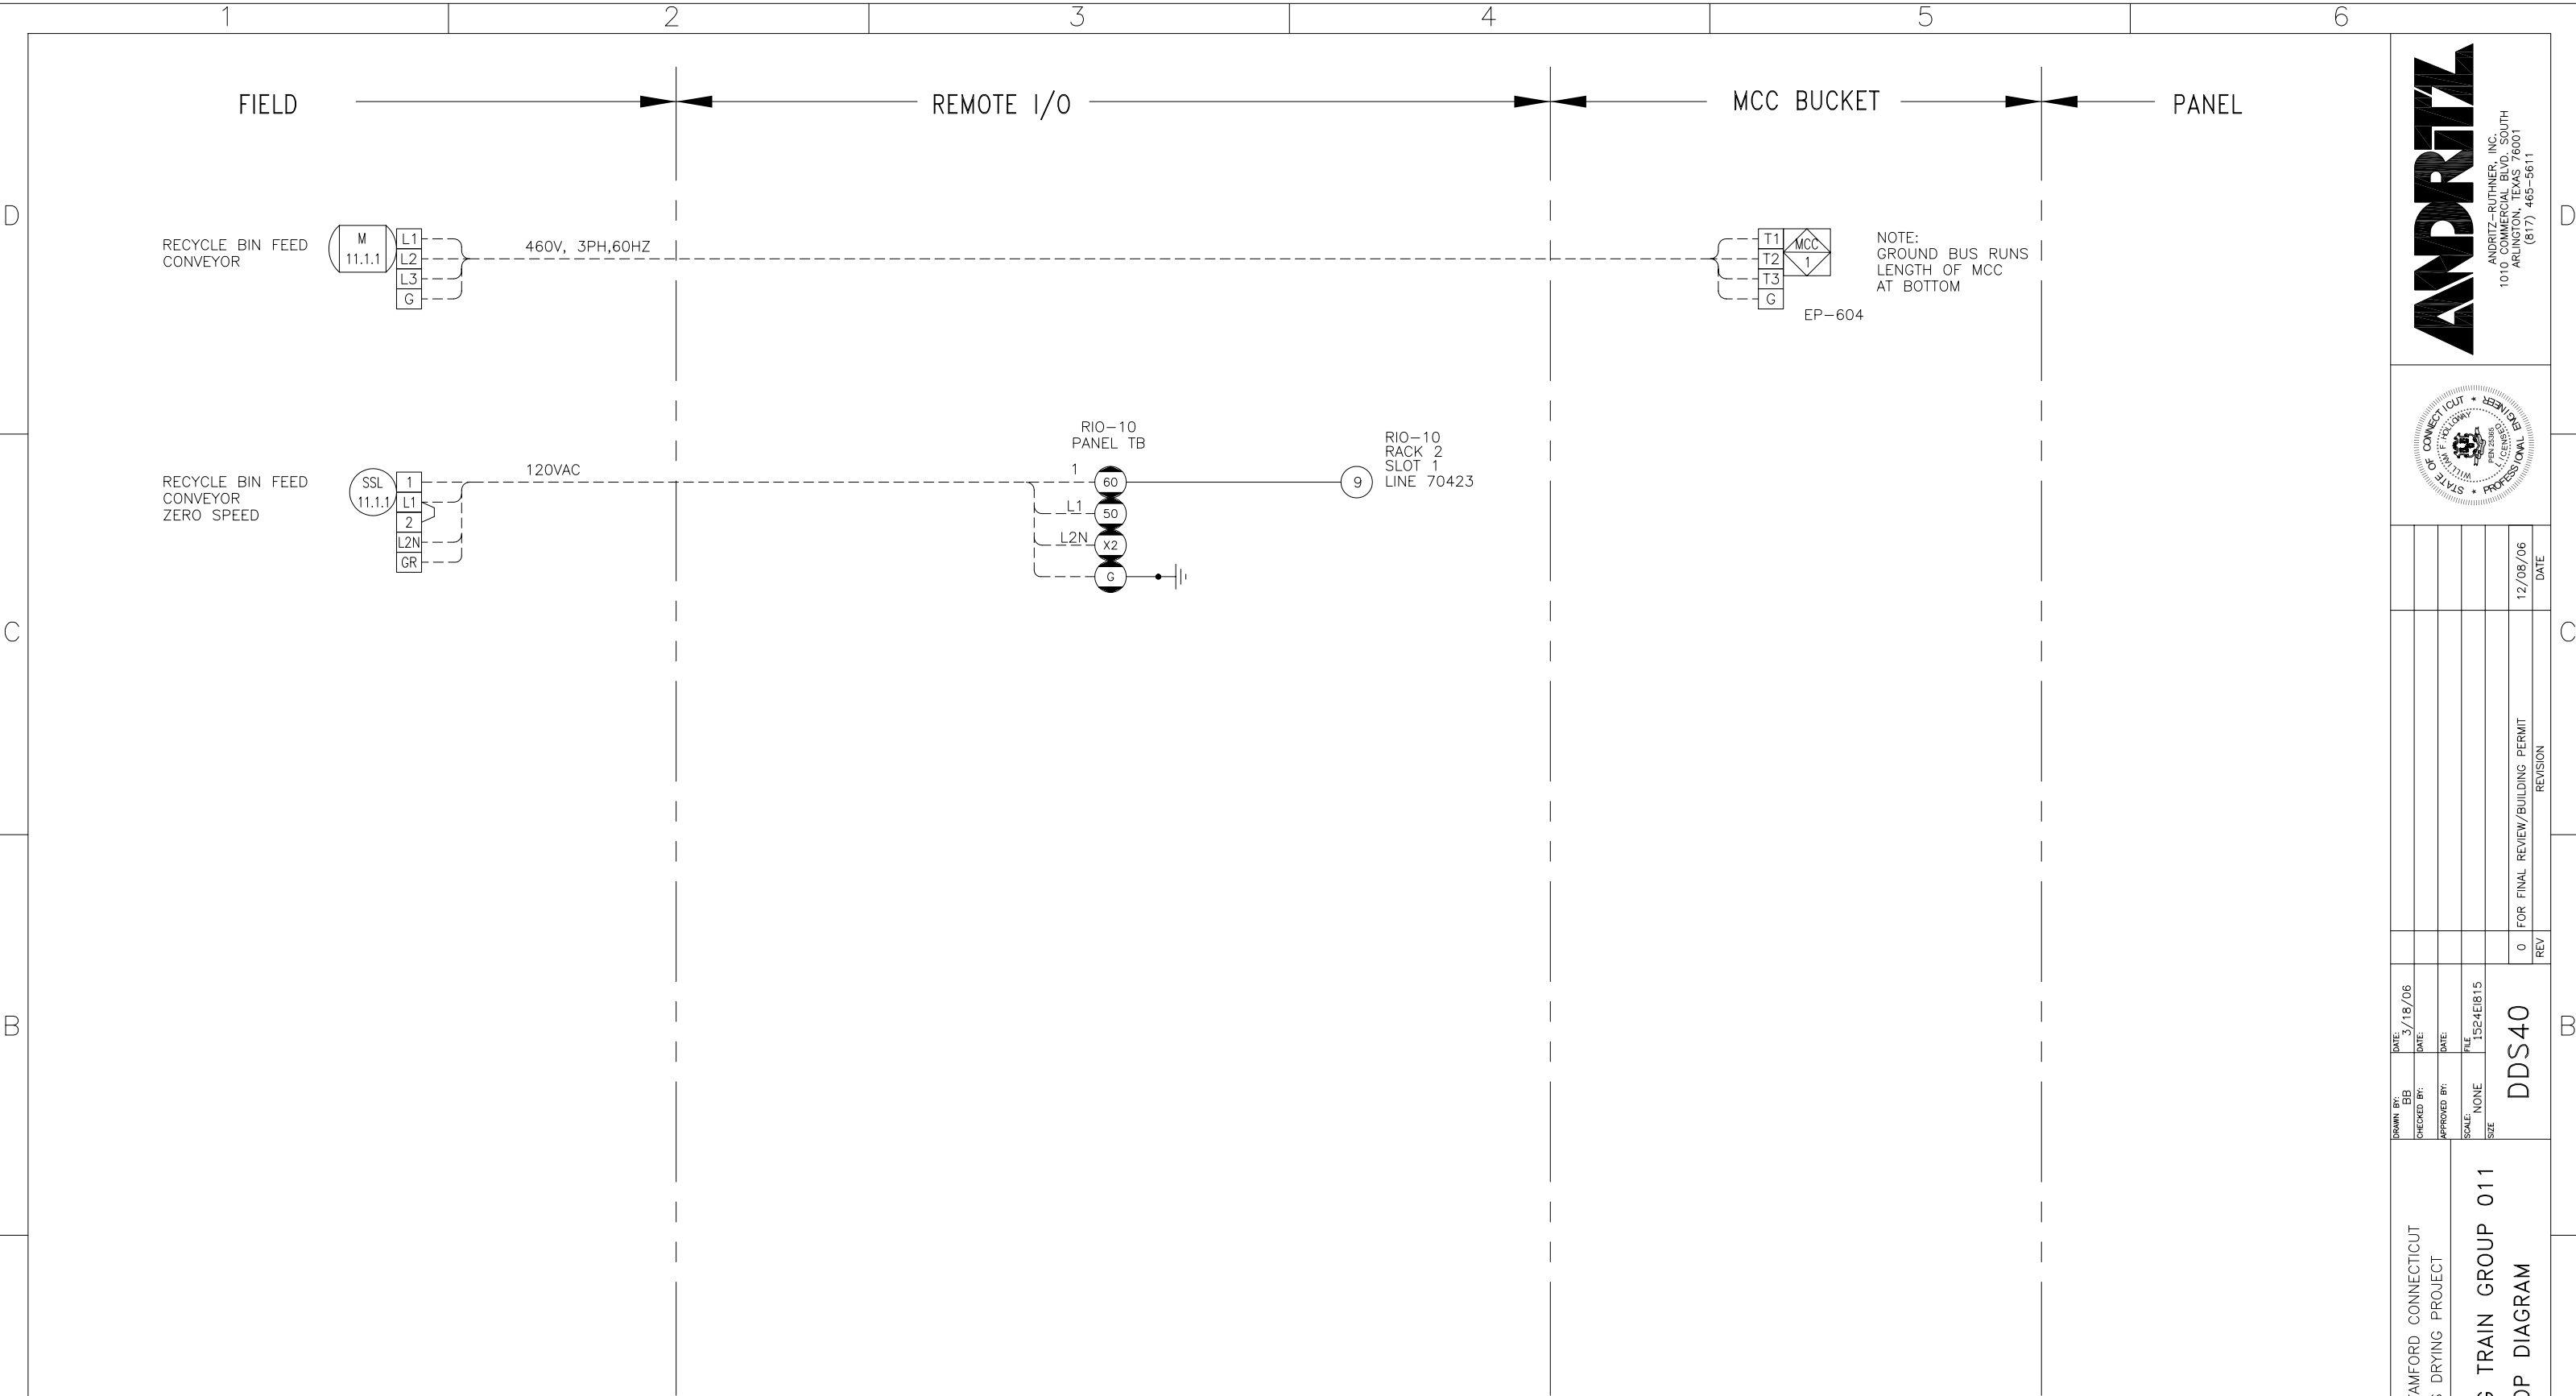

TAG	DESCRIPTION	MANUFACTURER	MODEL NO.	CALIBRATION
M-11.1.1	MOTOR	X	X	X
SSL-11.1.1	ZERO SPEED SWITCH	MILLTRONICS	ZSS	X

THIS DRAWING IS A TRADE SECRET AND ONLY ENTRUSTED TO THE RECEIVER FOR HIS PERSONAL USE. WITHOUT THE SIGNED WRITTEN CONSENT OF ANDRITZ-RUTHNER, INC., IT MUST NOT BE COPIED NOR MADE AVAILABLE TO THIRD PARTIES. INCLUDING COMPETITORS, NOR MADE ACCESSIBLE TO SUCH PARTIES. ANY ILLEGAL USE BY THE RECEIVER OR THIRD PARTIES FOR WHICH HE IS RESPONSIBLE CAN CONSTITUTE A CAUSE FOR LEGAL ACTION. THIS DRAWING MUST BE RETURNED ON REQUEST OF THE COMPANY.

RELEASED 12/08/06
 REVISION-0

