


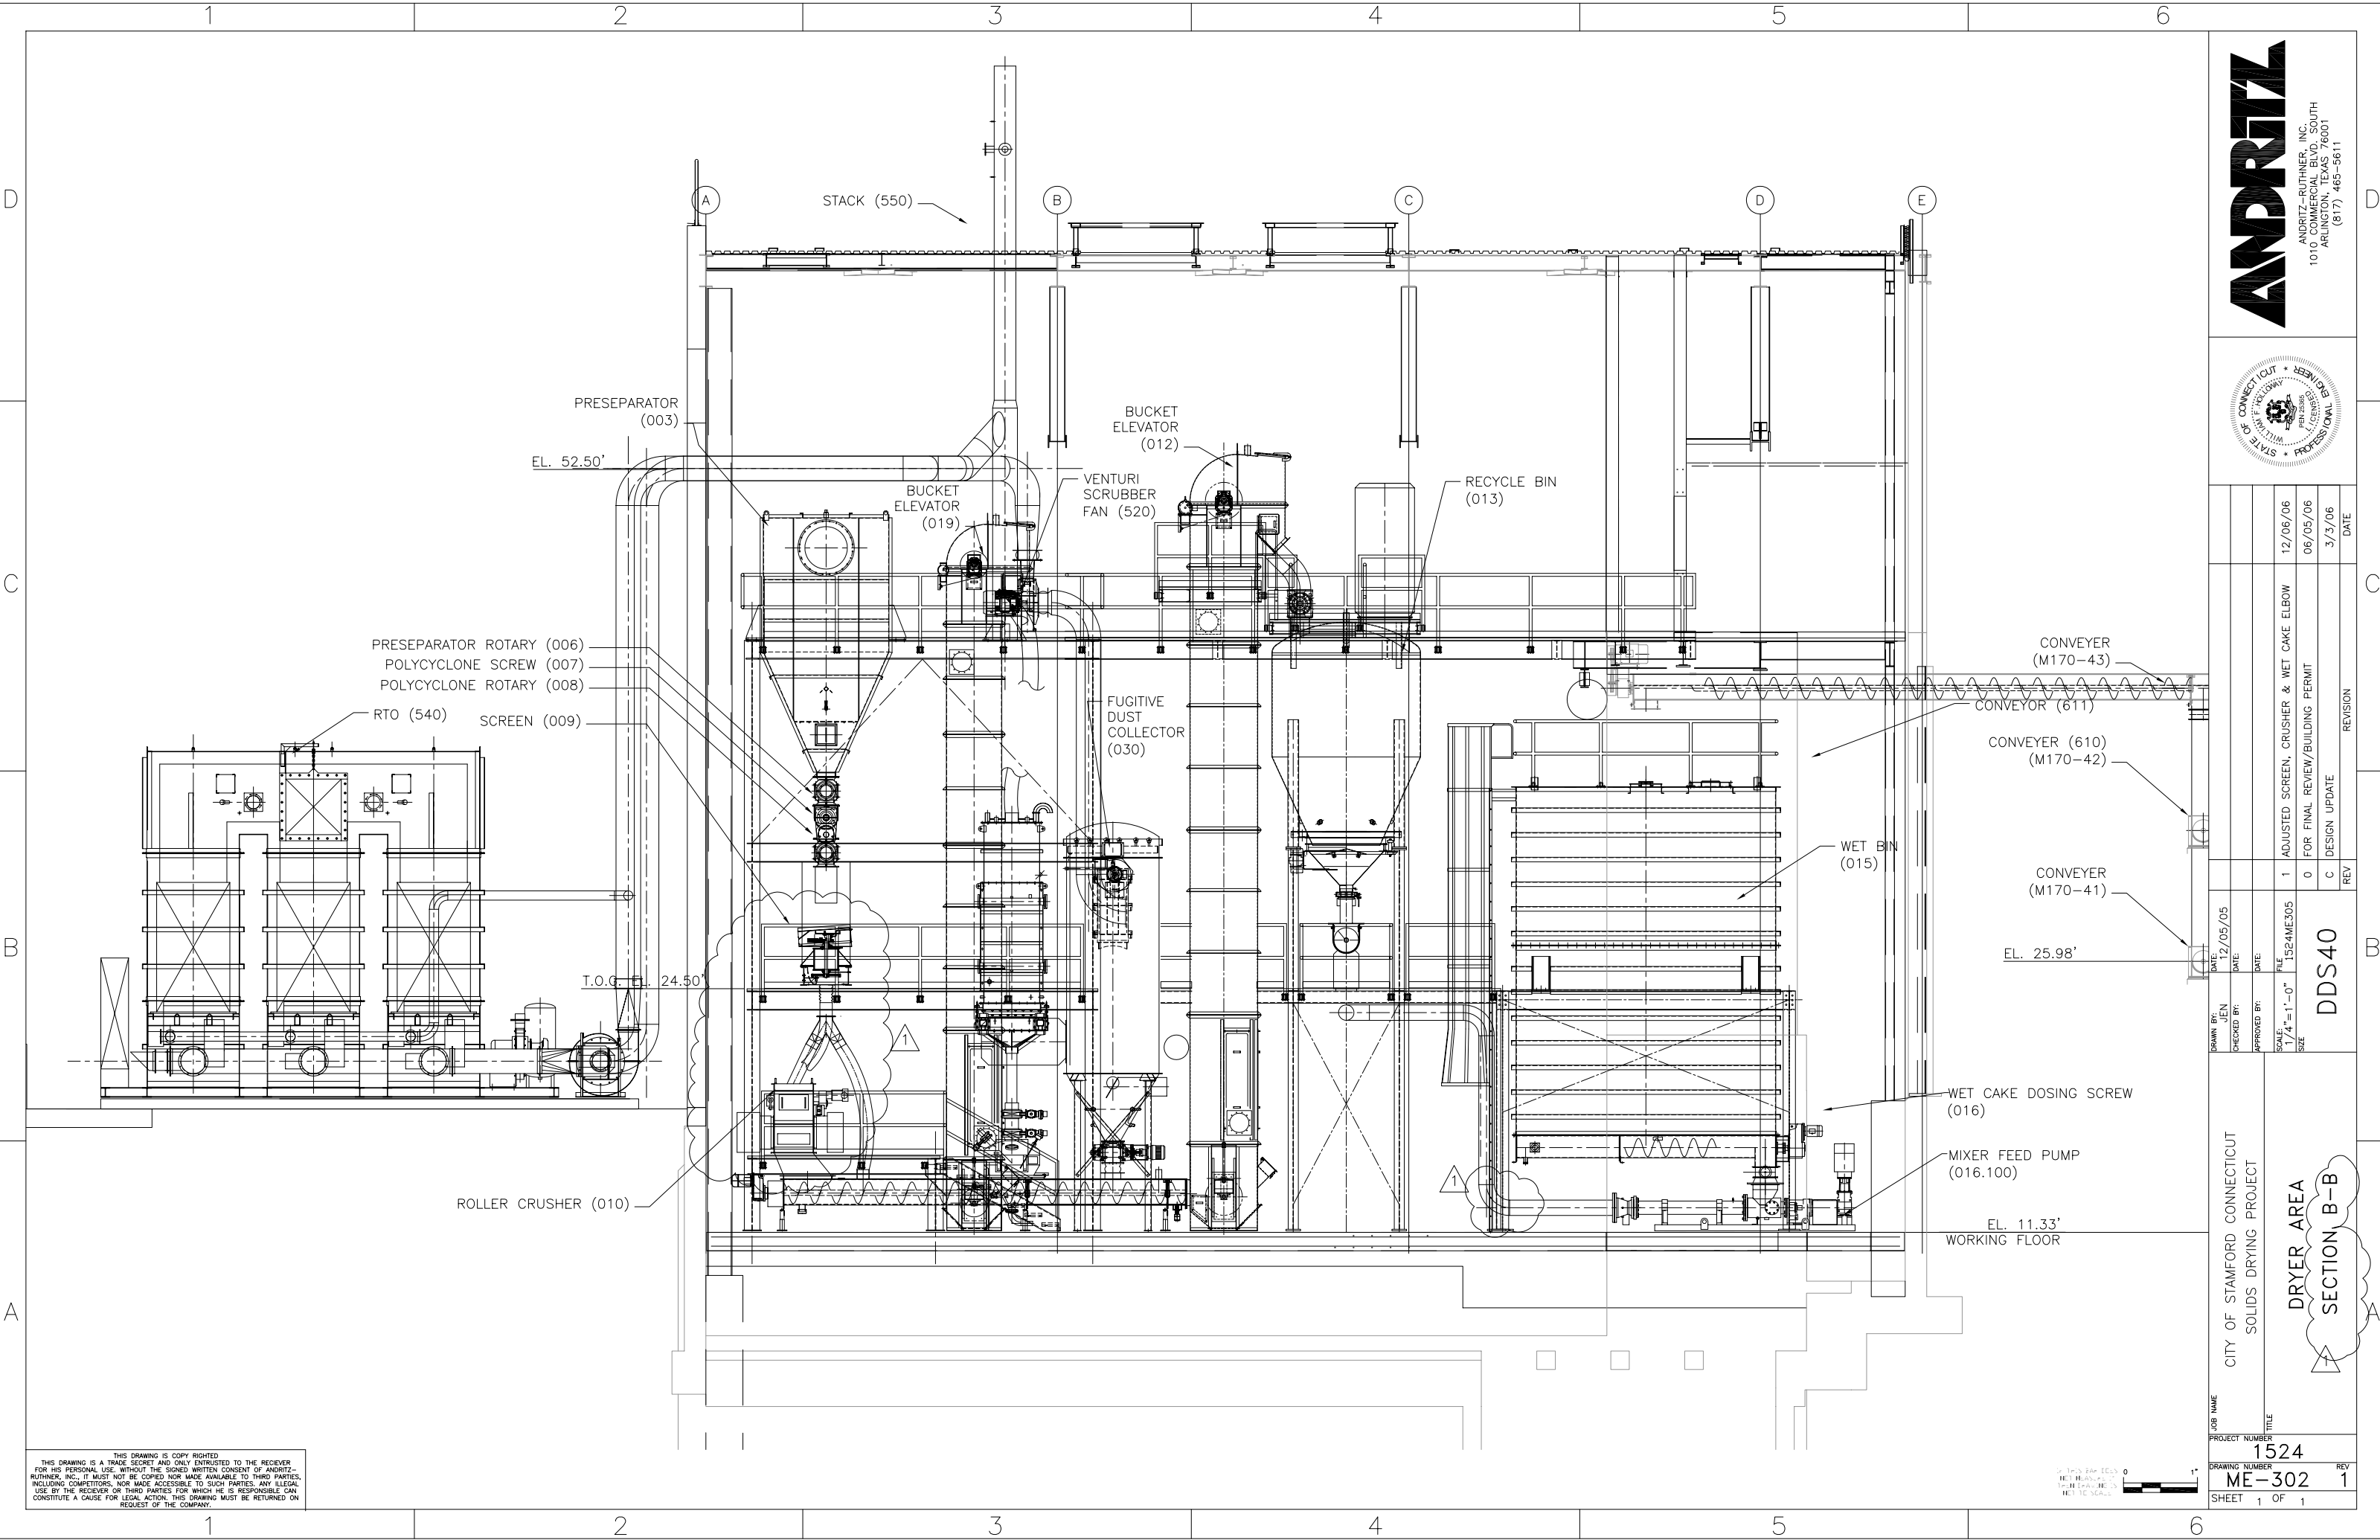

DATE	12/06/06
DATE	06/05/06
DATE	3/3/06
REV	0
REV	C
REV	1
DESCRIPTION	DESIGN UPDATE
DESCRIPTION	FOR FINAL REVIEW/BUILDING PERMIT
DESCRIPTION	ADJUSTED SCREEN, CRUSHER & WET CAKE ELBOW

JOB NAME	CITY OF STAMFORD CONNECTICUT SOLIDS DRYING PROJECT
TITLE	DRYER AREA SECTION B-B
PROJECT NUMBER	1524
DRAWING NUMBER	ME-302
REV	1
SHEET	1 OF 1



THIS DRAWING IS A TRADE SECRET AND ONLY ENTRUSTED TO THE RECEIVER FOR HIS PERSONAL USE. WITHOUT THE SIGNED WRITTEN CONSENT OF ANDRITZ-RÜTHNER, INC., IT MUST NOT BE COPIED NOR MADE AVAILABLE TO THIRD PARTIES. INCLUDING COMPETITORS, NOR MADE ACCESSIBLE TO SUCH PARTIES. ANY ILLEGAL USE BY THE RECEIVER OR THIRD PARTIES FOR WHICH HE IS RESPONSIBLE CAN CONSTITUTE A CAUSE FOR LEGAL ACTION. THIS DRAWING MUST BE RETURNED ON REQUEST OF THE COMPANY.

