
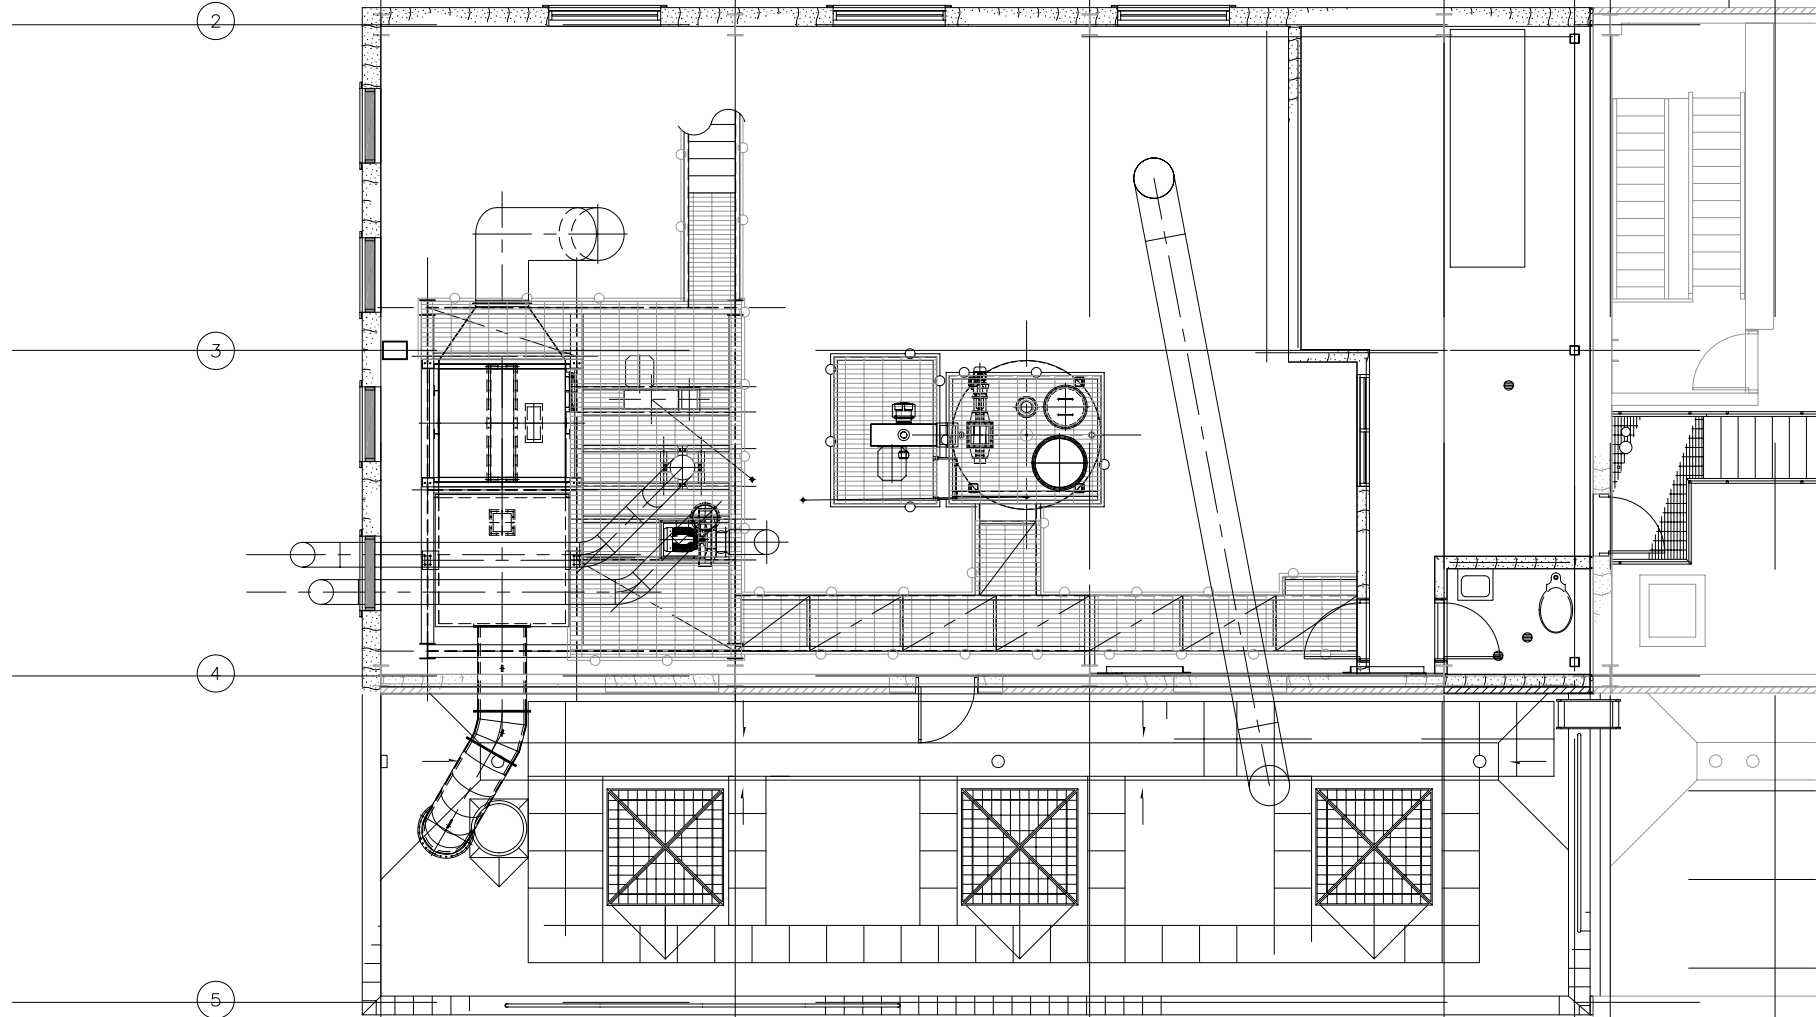


PNEUMATIC DIVERTER VALVES (070.300)
 AIR SCFM @80 PSI
 (TYPICAL OF 1 LOCATIONS ON SILO DECK)

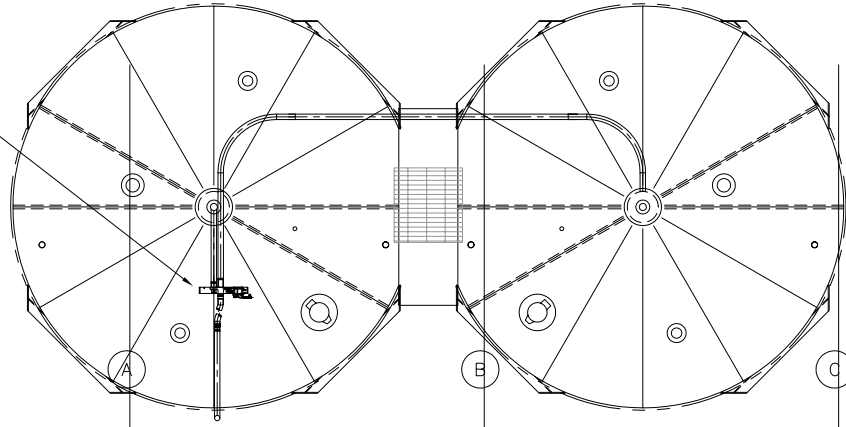

REV	REVISION	DATE
0	FOR FINAL REVIEW/BUILDING PERMIT	06/05/06
C	DESIGN UPDATE	3/3/06

DATE:	12/05/05
DRAWN BY:	JEN
CHECKED BY:	
APPROVED BY:	
SCALE:	3/16"=1'-0"
FILE:	15224ME103
SIZE:	
PROJECT NUMBER:	1524
TITLE:	ME-603
DRAWING NUMBER:	ME-603
SHEET:	1 OF 1

CITY OF STAMFORD CONNECTICUT
 SOLIDS DRYING PROJECT
 DRYER AREA
 UTILITY DETAILS EL. 36.50

THIS DRAWING IS COPY RIGHTED
 THIS DRAWING IS A TRADE SECRET AND ONLY ENTRUSTED TO THE RECEIVER
 FOR HIS PERSONAL USE WITHOUT THE SIGNED WRITTEN CONSENT OF ANDRITZ-
 RUTHNER, INC. IT MUST NOT BE COPIED NOR MADE AVAILABLE TO THIRD PARTIES.
 INCLUDING COMPETITORS, NOR MADE ACCESSIBLE TO SUCH PARTIES. ANY ILLEGAL
 USE BY THE RECEIVER OR THIRD PARTIES FOR WHICH HE IS RESPONSIBLE CAN
 CONSTITUTE A CAUSE FOR LEGAL ACTION. THIS DRAWING MUST BE RETURNED ON
 REQUEST OF THE COMPANY.

